



01 PROPOSED EAST ELEVATION (FRONT)
SCALE: 1/8"=1'-0"



02 PROPOSED NORTH ELEVATION (RIGHT SIDE)
SCALE: 1/8"=1'-0"




03 PROPOSED WEST ELEVATION (REAR)
SCALE: 1/8"=1'-0"




04 PROPOSED SOUTH ELEVATION (LEFT SIDE)
SCALE: 1/8"=1'-0"



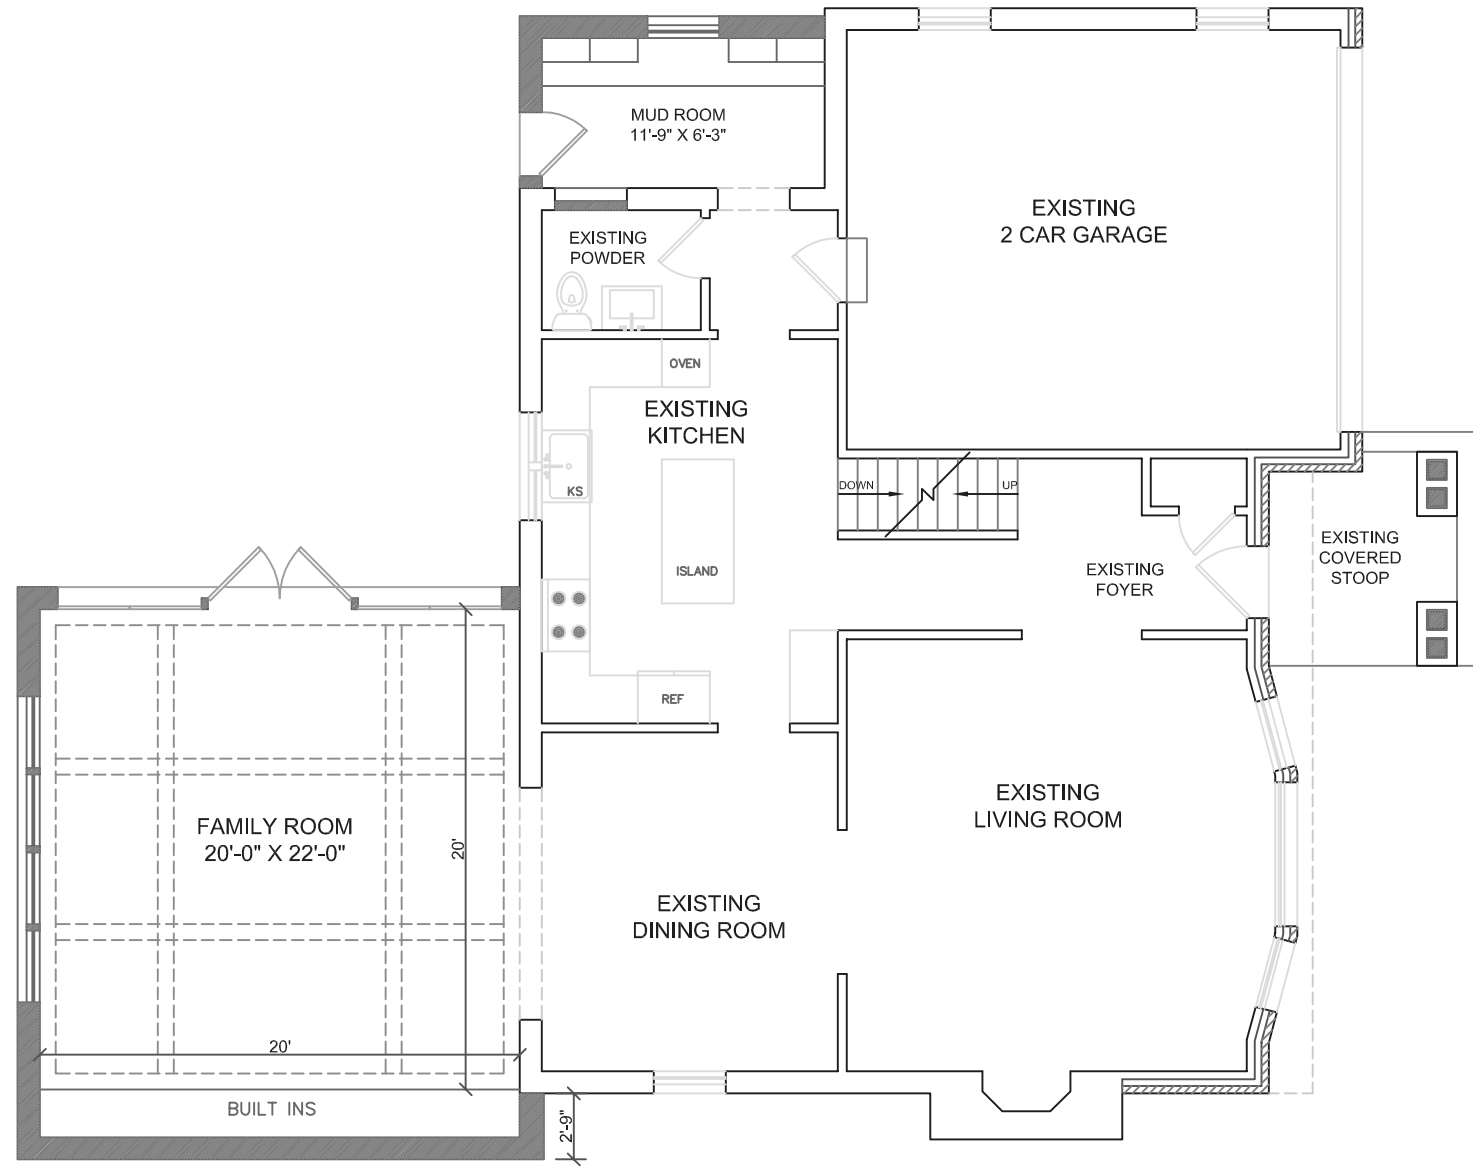

01 PROPOSED FIRST FLOOR PLAN
SCALE: 1/8"=1'-0"

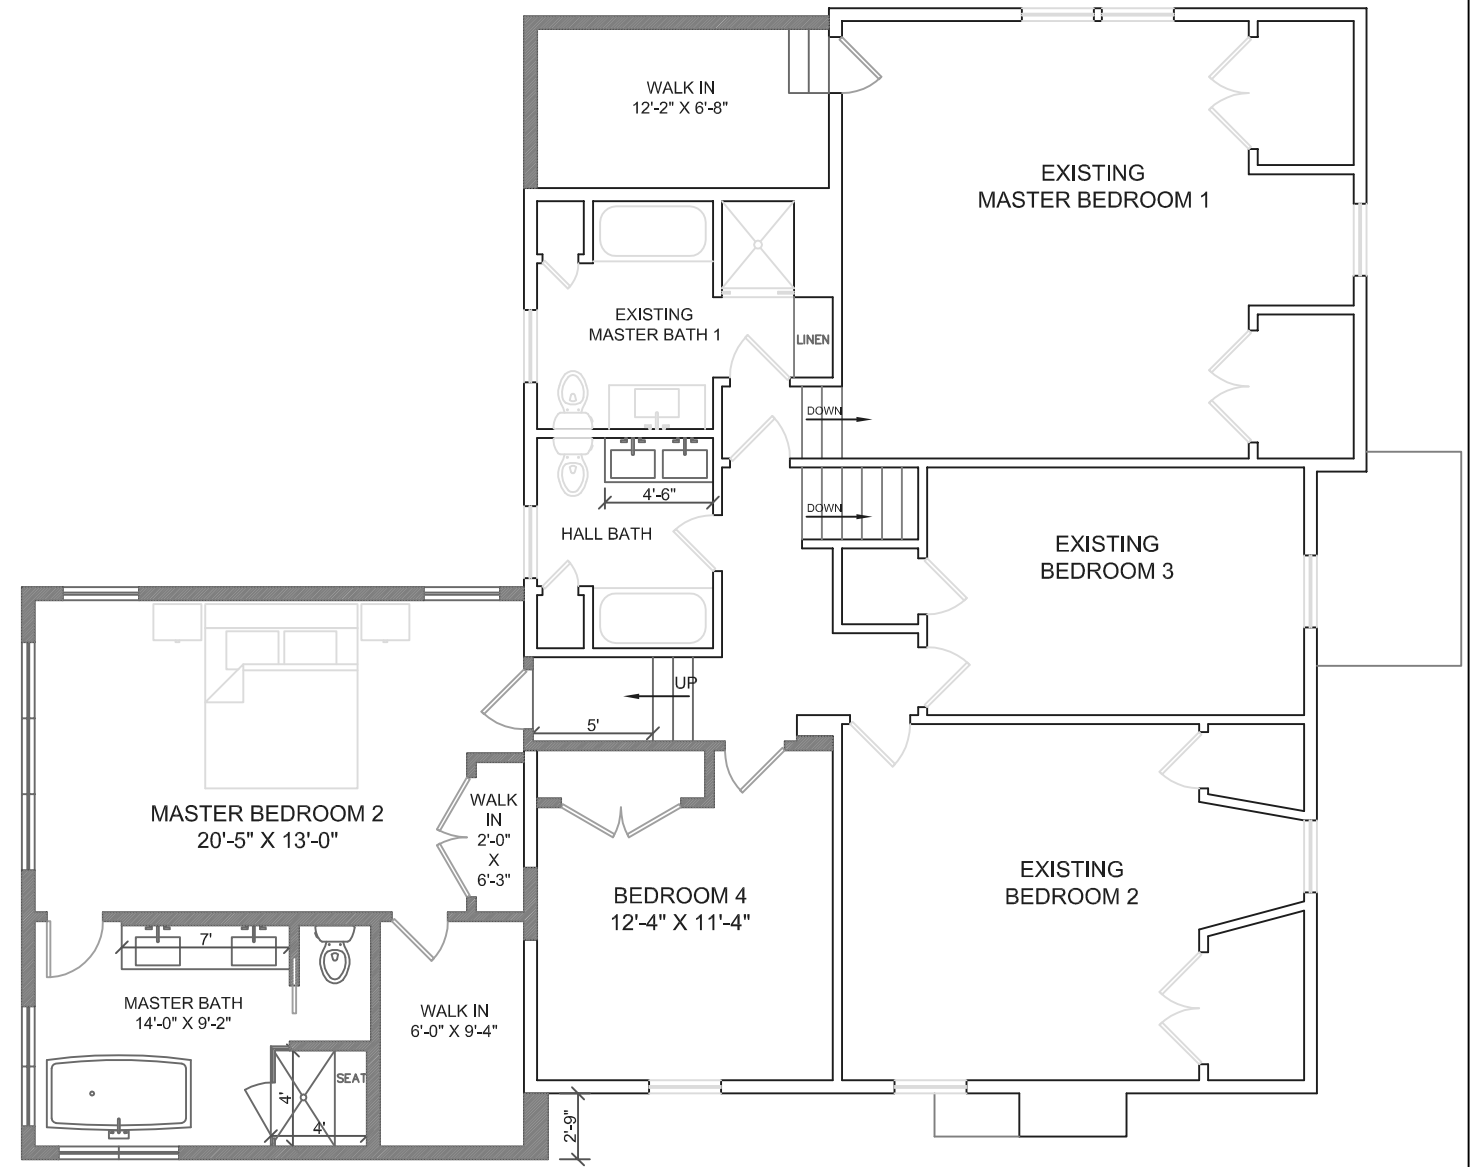

02 PROPOSED SECOND FLOOR PLAN
SCALE: 1/8"=1'-0"

