



KARLOY AVE

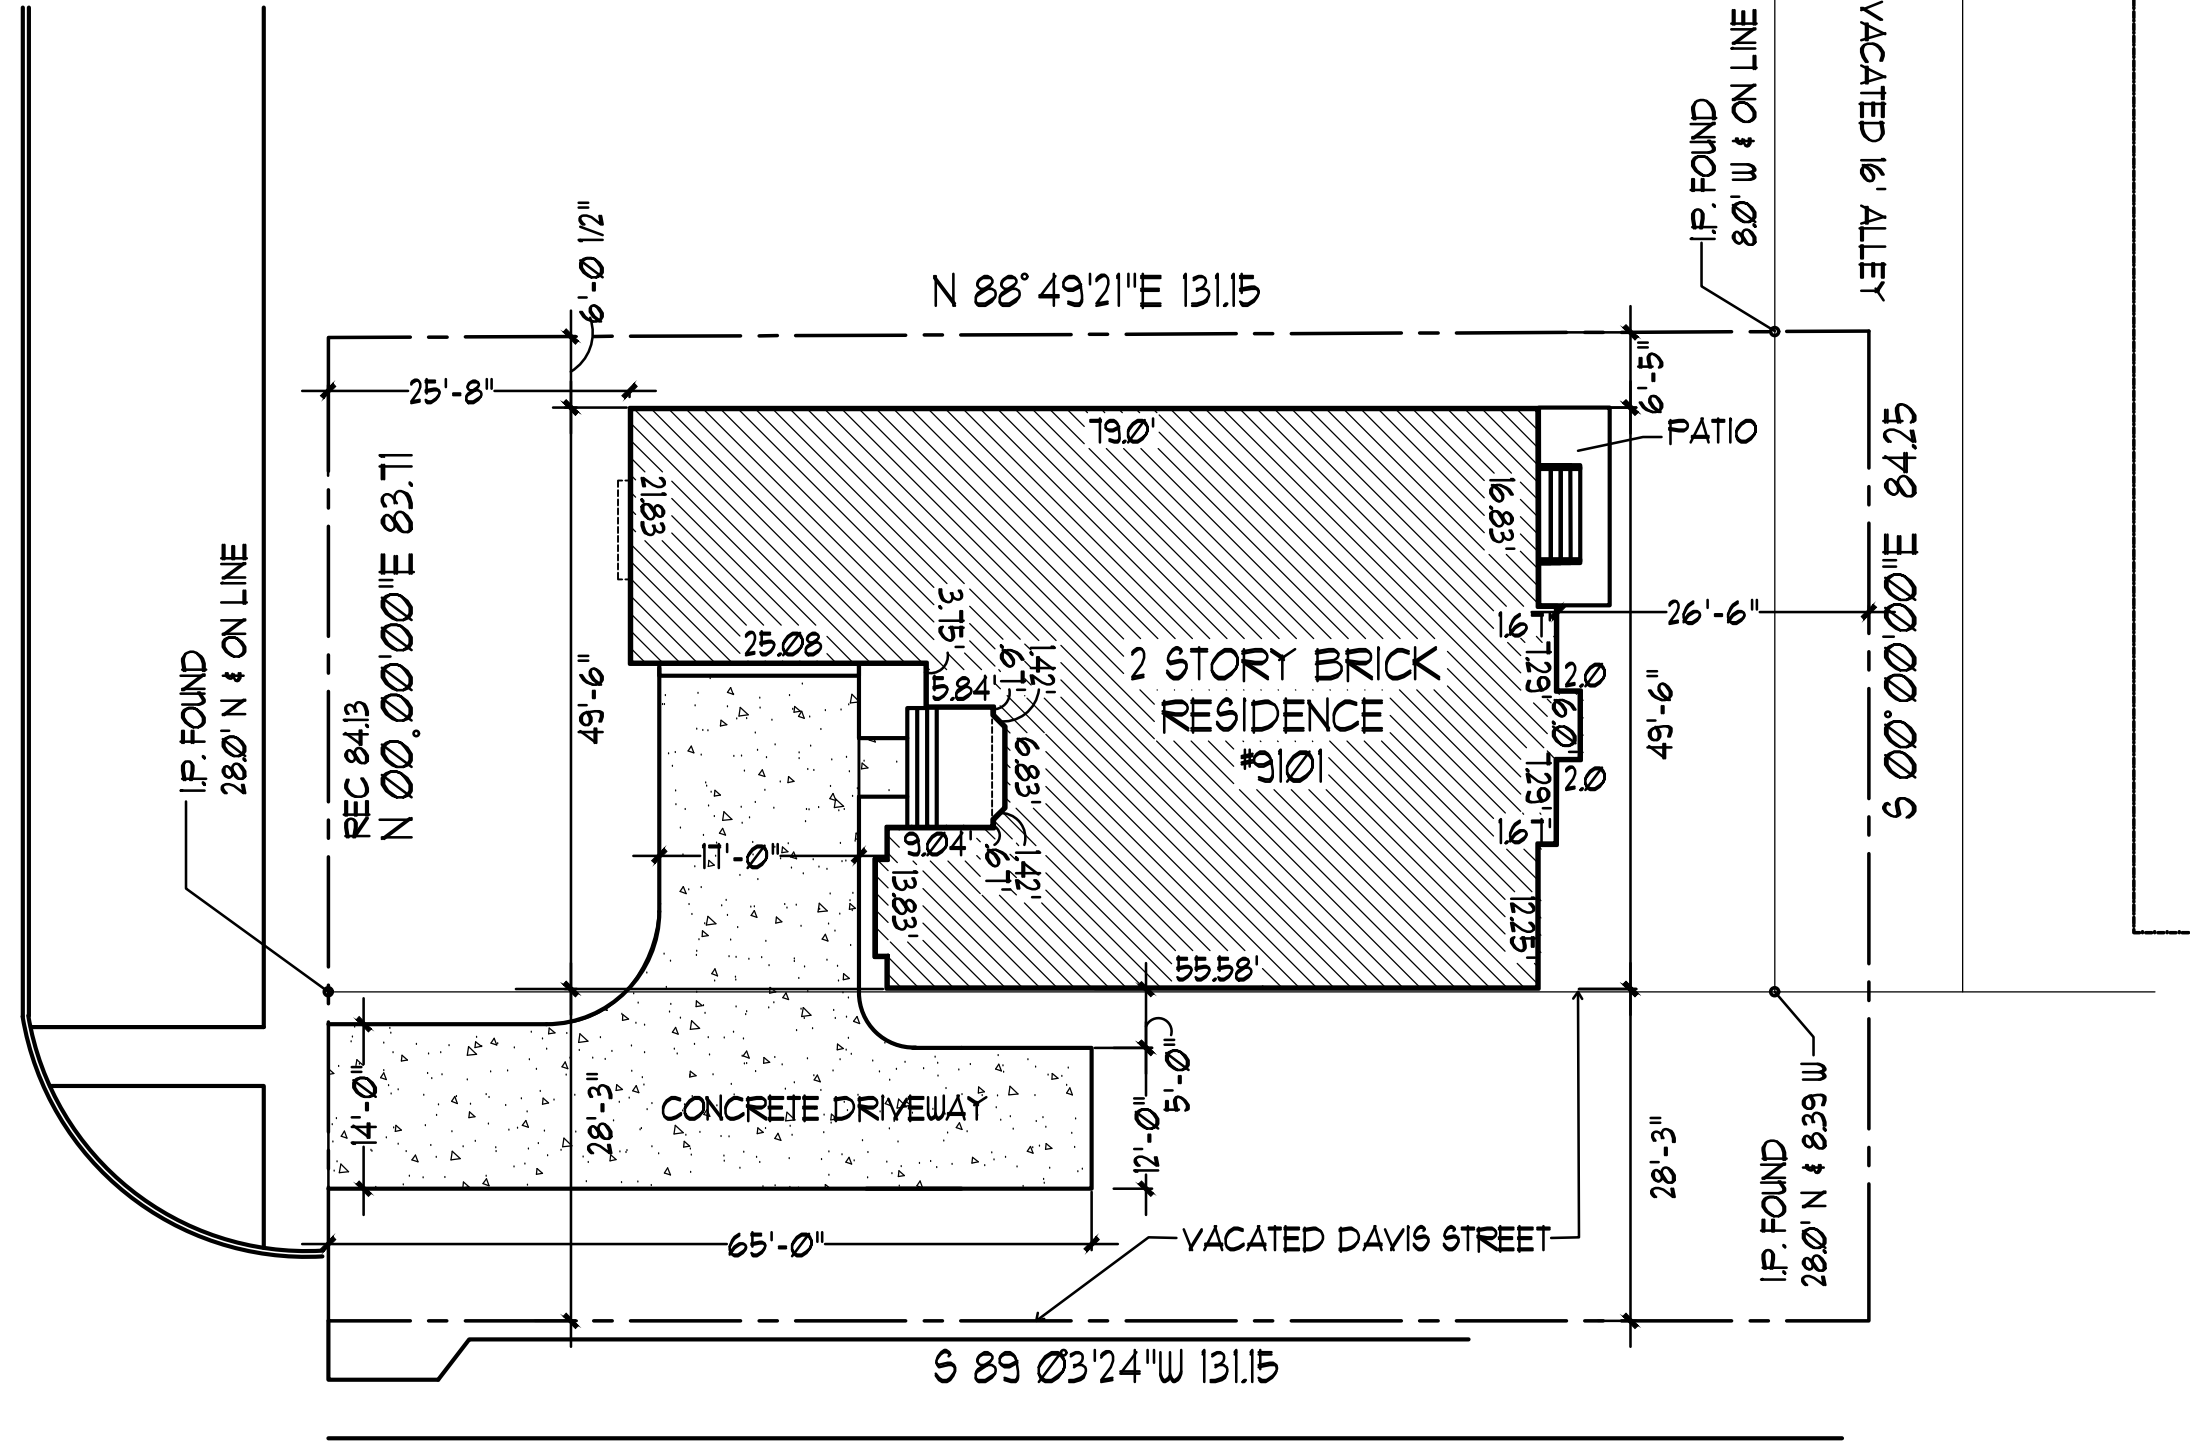

SITE PLAN

SCALE: 1/16" = 1'-0"

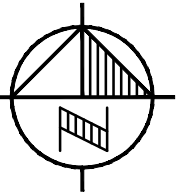

ANTONIO FANIZZA ASSOC. LTD  
 ARCHITECTS  
 2001 KARLOY AVE  
 SUITE 100  
 KENNESAW, WA 98148  
 TEL: (206) 832-3444 FAX: (206) 832-3444  
 Email: antoniofanizza@comcast.net

© 2016 ANTONIO FANIZZA ASSOC. LTD  
 THIS DRAWING IS THE PROPERTY OF ANTONIO FANIZZA ASSOC. LTD. AND IS TO BE USED ONLY FOR THE PROJECT AND SITE SPECIFICALLY IDENTIFIED HEREON. NO PART OF THIS DRAWING IS TO BE REPRODUCED OR TRANSMITTED IN ANY FORM OR BY ANY MEANS, ELECTRONIC OR MECHANICAL, INCLUDING PHOTOCOPYING, RECORDING, OR BY ANY INFORMATION STORAGE AND RETRIEVAL SYSTEM, WITHOUT THE WRITTEN PERMISSION OF ANTONIO FANIZZA ASSOC. LTD. ANY VIOLATION OF THIS AGREEMENT SHALL BE SUBJECT TO LEGAL ACTION. ALL RIGHTS ARE RESERVED. THIS DRAWING IS THE PROPERTY OF ANTONIO FANIZZA ASSOC. LTD. AND IS TO BE USED ONLY FOR THE PROJECT AND SITE SPECIFICALLY IDENTIFIED HEREON. NO PART OF THIS DRAWING IS TO BE REPRODUCED OR TRANSMITTED IN ANY FORM OR BY ANY MEANS, ELECTRONIC OR MECHANICAL, INCLUDING PHOTOCOPYING, RECORDING, OR BY ANY INFORMATION STORAGE AND RETRIEVAL SYSTEM, WITHOUT THE WRITTEN PERMISSION OF ANTONIO FANIZZA ASSOC. LTD. ANY VIOLATION OF THIS AGREEMENT SHALL BE SUBJECT TO LEGAL ACTION. ALL RIGHTS ARE RESERVED.

NO.	REVISION

CREATED BY: ADL


DRAWING NAME: SITE PLAN  
 PROJECT NAME: NEW RESIDENCE FOR ANTHONY YOUSEPH  
 DRAWN BY: KARLOY AVE  
 SCALE: 1/16" = 1'-0"

released to: const.  
 job no.: AB 040UN  
 scale: 1/16" = 1'-0"  
 date: 03.16.2021  
 drawn by: AF  
 checked by: AF

sheet A-1



**EAST ELEVATION**  
SCALE: 1/8" = 1'-0"

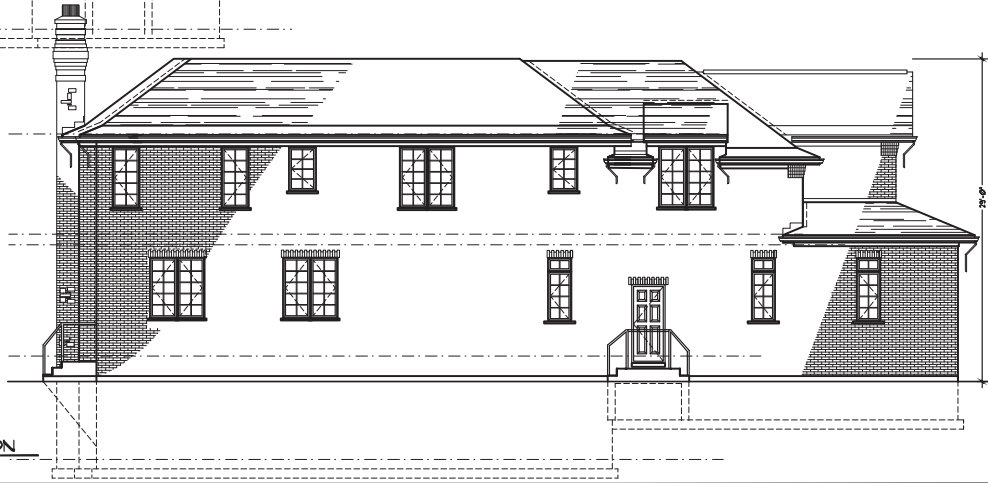

**NORTH ELEVATION**  
SCALE: 1/8" = 1'-0"

ANTONIO FANIZZA ASSOC. LTD  
ARCHITECTS  
200 WEST 100TH STREET, SUITE 100  
MINNEAPOLIS, MN 55425  
TEL: 612-338-8800  
WWW.ANTONIOFANIZZA.COM

PROJECT NAME  
DATE  
DRAWN BY  
CHECKED BY


OWNER  
JOB NO.  
DATE  
DRAWN BY  
CHECKED BY

PROJECT NAME  
NEW RESIDENCE FOR ANTHONY TOUSEPH  
SCALE: 1/8" = 1'-0"

sheet  
**A-5**



**WEST ELEVATION**  
SCALE: 1/8" = 1'-0"

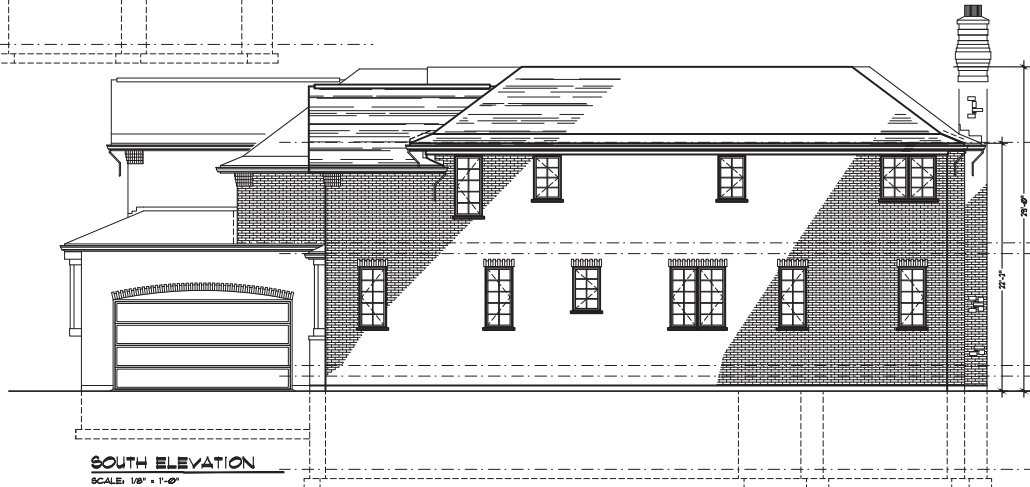

**SOUTH ELEVATION**  
SCALE: 1/8" = 1'-0"

ANTONIO FANIZZA ASSOC. LTD  
ARCHITECTS  
200 WEST 100TH STREET, SUITE 100  
MINNEAPOLIS, MN 55425  
TEL: 612-338-8800  
WWW.ANTONIOFANIZZA.COM

PROJECT NAME  
DATE  
DRAWN BY  
CHECKED BY

OWNER  
JOB NO.  
DATE  
DRAWN BY  
CHECKED BY

PROJECT NAME  
NEW RESIDENCE FOR ANTHONY TOUSEPH  
SCALE: 1/8" = 1'-0"

sheet  
**A-4**