


1 PROPOSED SITE PLAN

SCALE: 3/32" = 1'-0"

A1.1

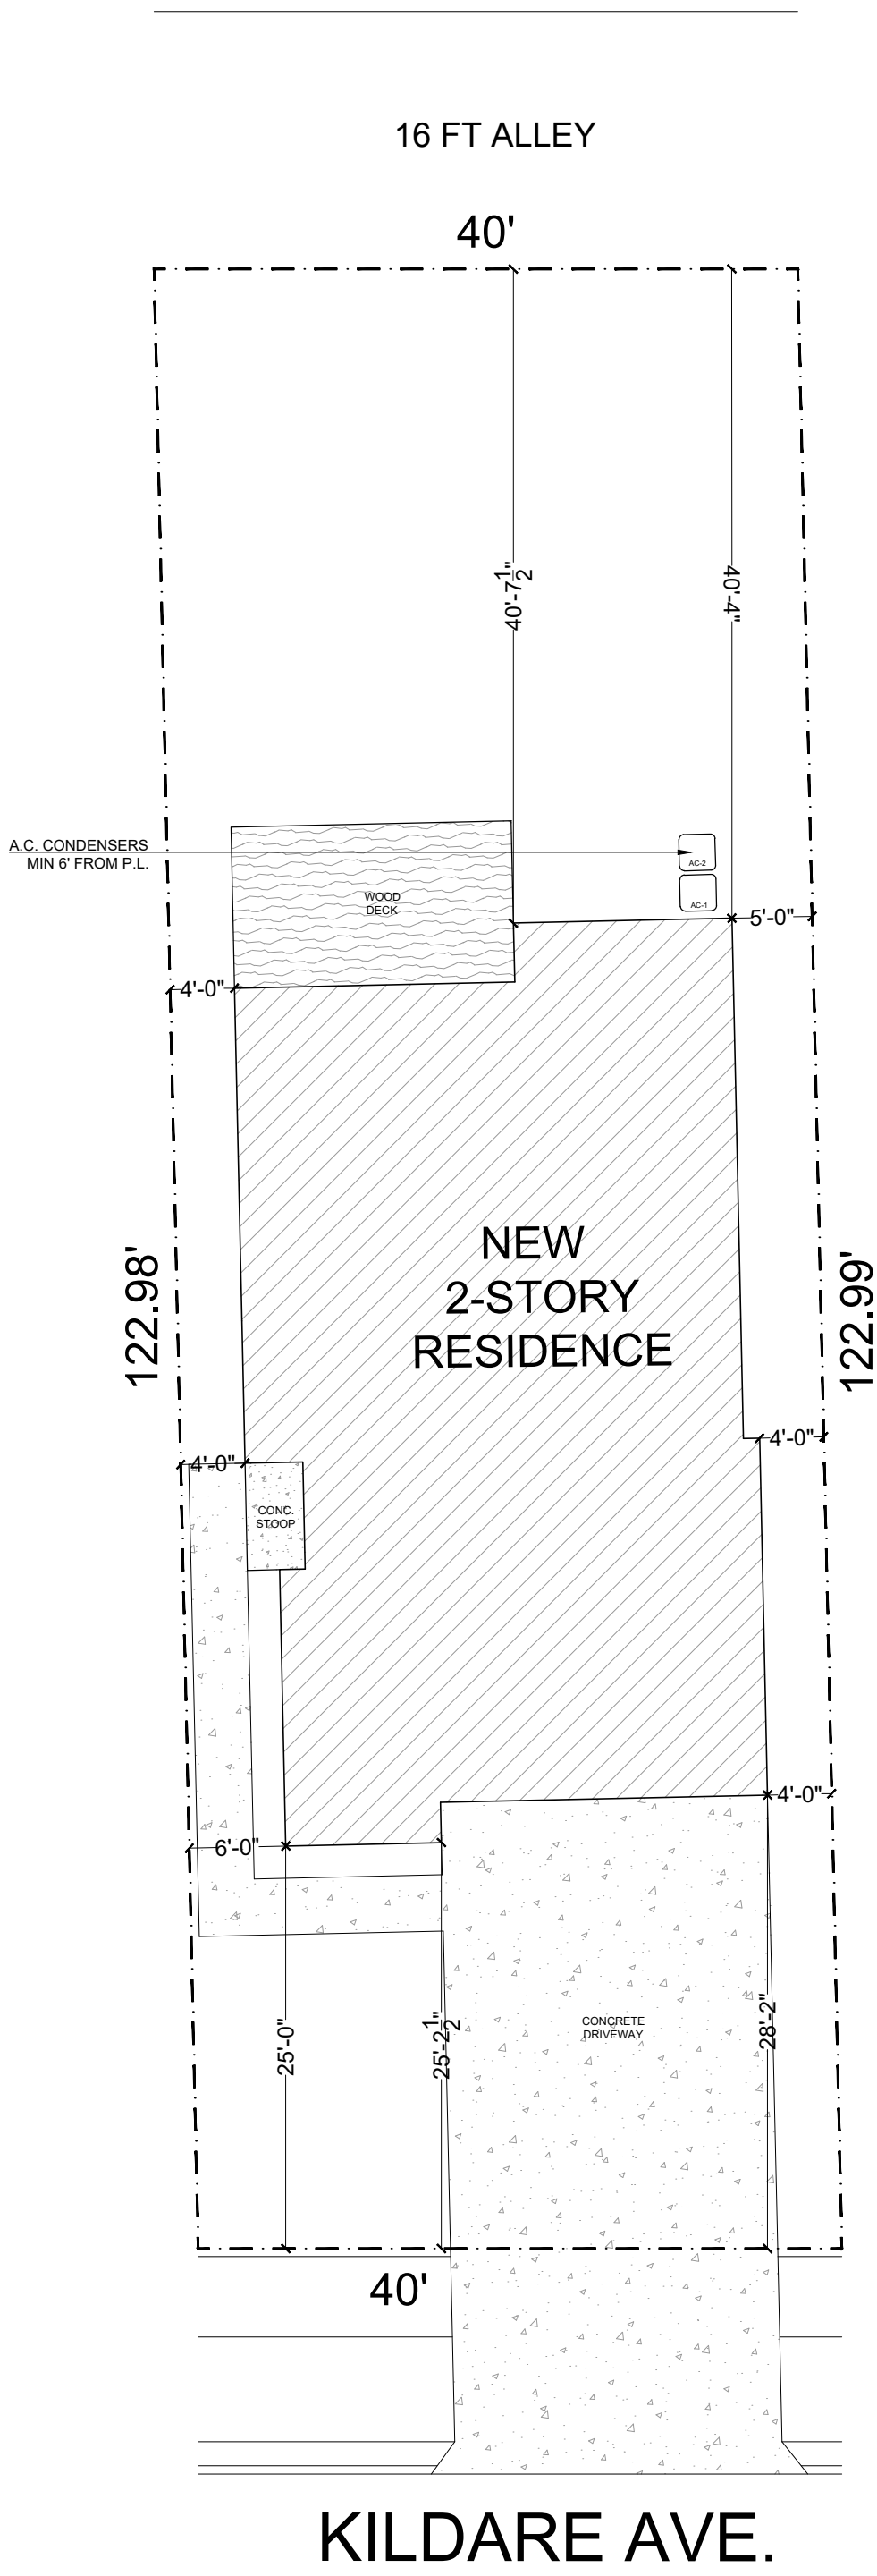

NEW SINGLE-FAMILY HOME
7852 KILDARE AVE.
SKOKIE, IL

