

1 West Design Elevation
1/4" = 1'-0"




7833 Karlov Ave.
Skokie IL. 60076

No.	Description	Date

West Elevation Proposed

Project number	Project Number	AP001
Date	03-20-20	
Drawn by	MEO	
Checked by	MEO	
Scale		1/4" = 1'-0"

3/20/2020 2:51:09 PM

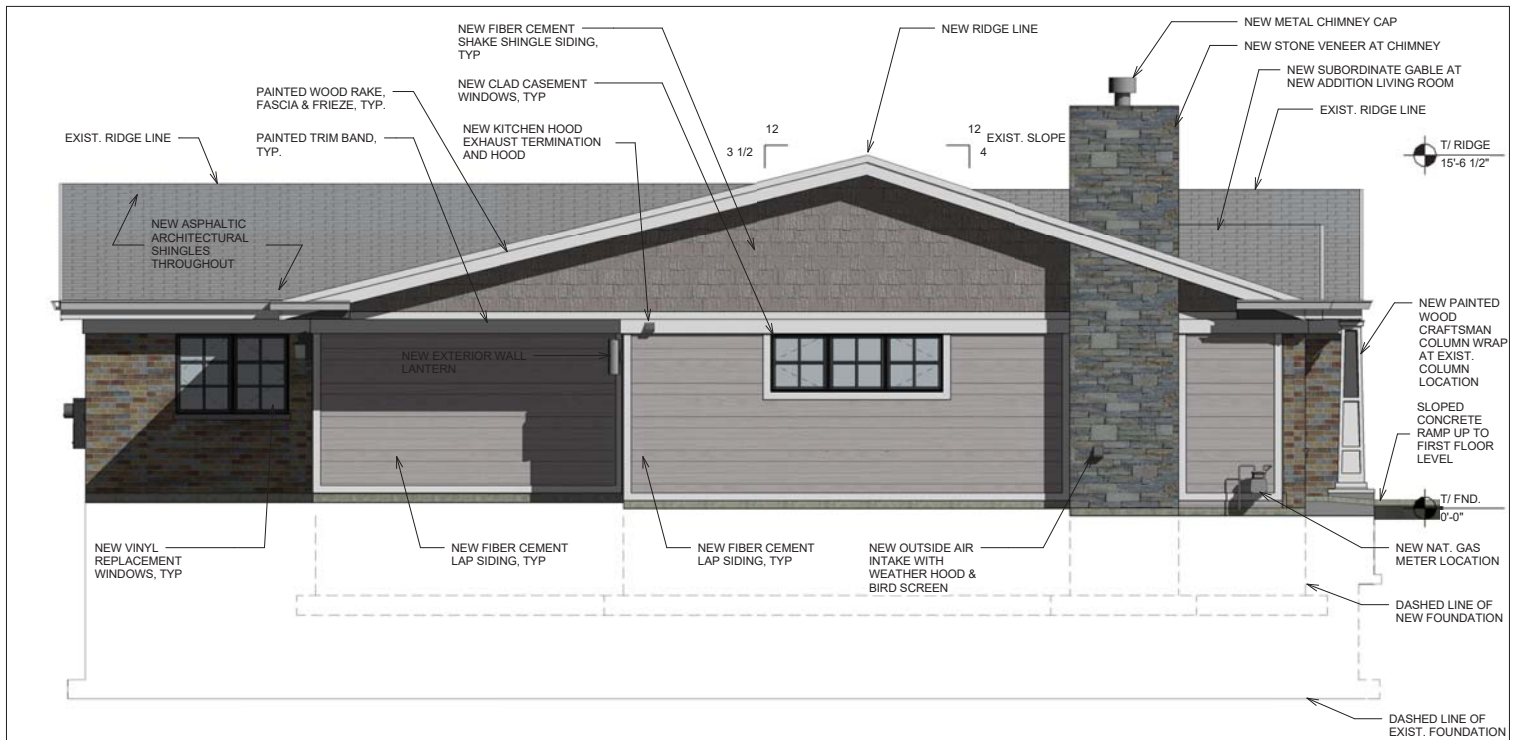

1 North Design Elevation
1/4" = 1'-0"




7833 Karlov Ave.
Skokie IL. 60076

No.	Description	Date

North Elevation

Project number	Project Number	AP002
Date	03-20-20	
Drawn by	MEO	
Checked by	MEO	
Scale		1/4" = 1'-0"

3/20/2020 2:51:49 PM

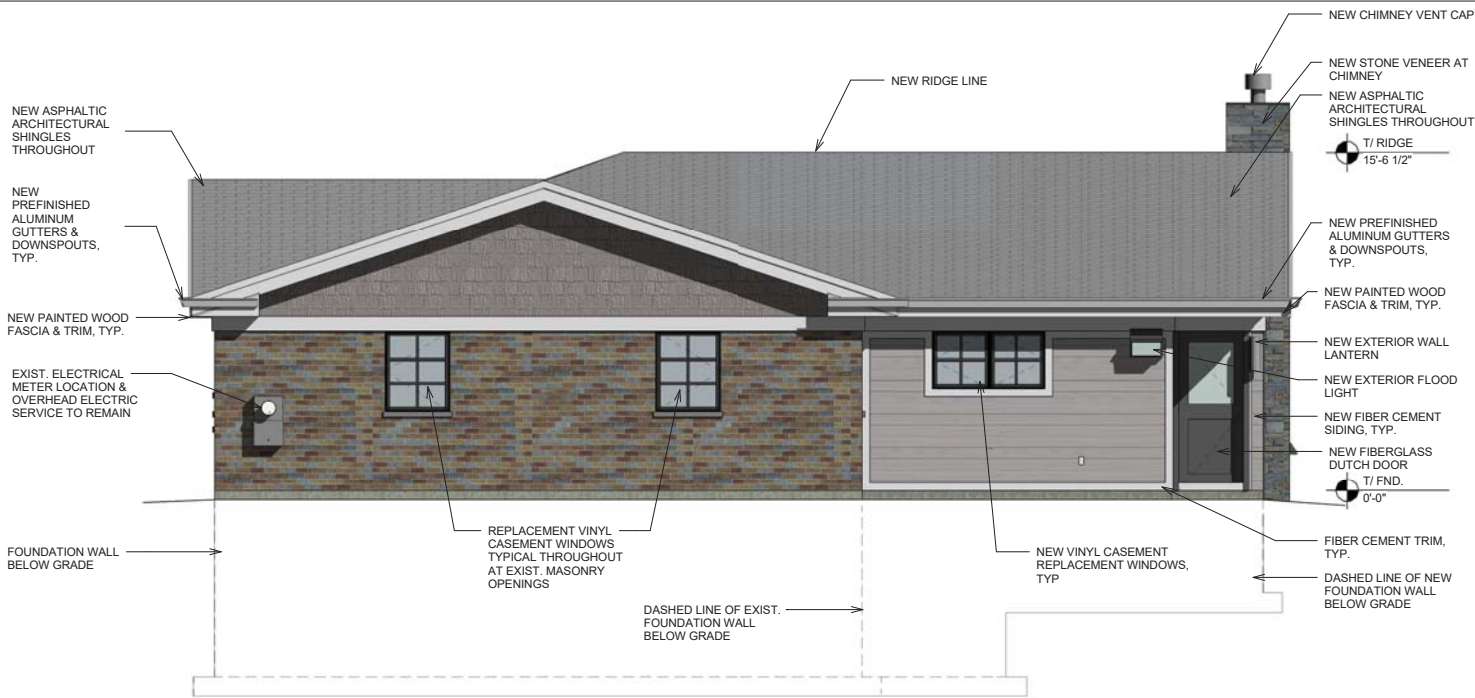

1 East Design Elevation
1/4" = 1'-0"




7833 Karlov Ave.
Skokie IL. 60076

No.	Description	Date

East Elevation		AP003
Project number	Project Number	
Date	03-20-20	
Drawn by	MEO	
Checked by	MEO	
Scale 1/4" = 1'-0"		

3/20/2020 2:52:27 PM

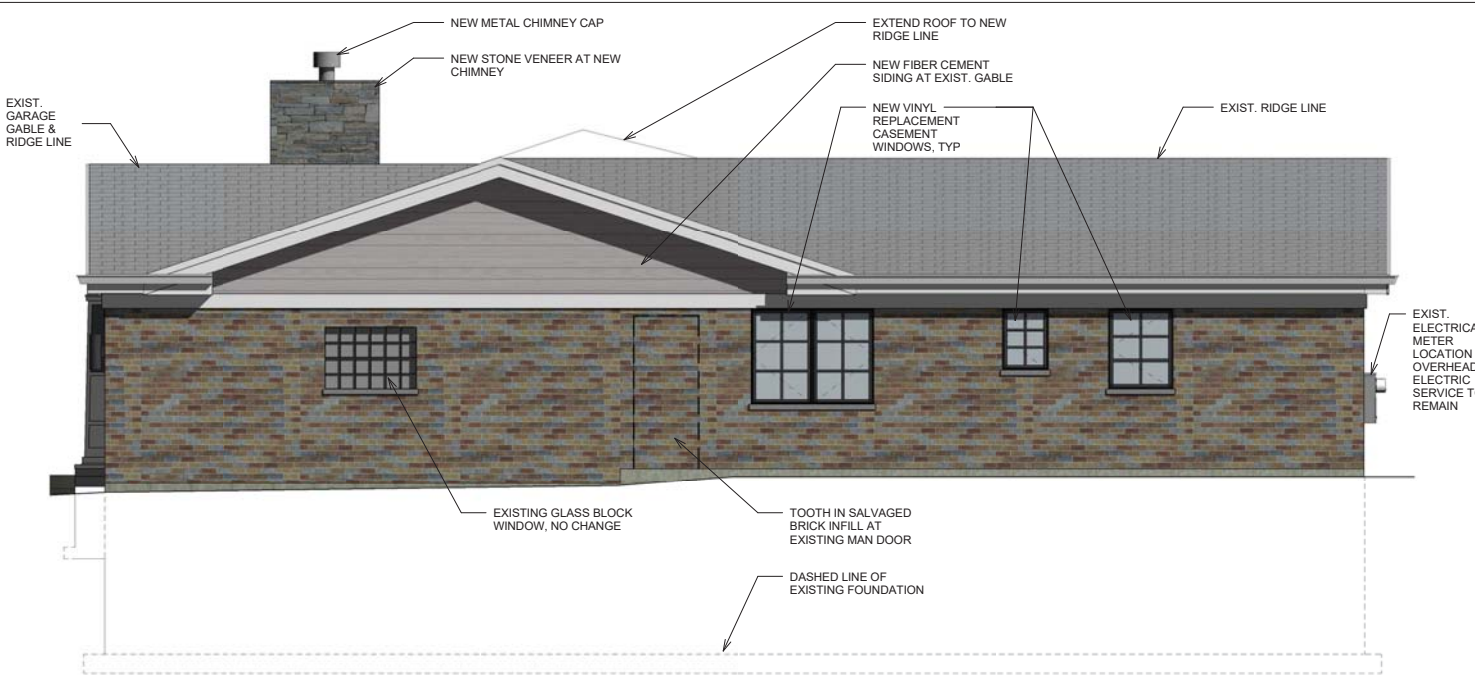

1 South Design Elevation
1/4" = 1'-0"



7833 Karlov Ave.
Skokie IL. 60076

No.	Description	Date

South Elevation		AP004
Project number	Project Number	
Date	03-20-20	
Drawn by	MEO	
Checked by	MEO	
Scale 1/4" = 1'-0"		

3/20/2020 2:53:07 PM