


ANGELO STAMATOUKOS - ARCHITECT

113 CENTRAL WILLOWBROOK, ILLINOIS 60027
 (630)-289-2314 E-mail: angelo.stamatooukos@att.net

SITE PLAN
 PROPOSED CANOPY ADDITION
 GREEDAN KITCHEN RESTAURANT
 3938 W DEMPSTER, SKOKIE, IL 60076

Date: 8/10/20
 Scale: 1/16"=1'-0"
 Draw:
 Job: 140926
 Sheet:

A-1

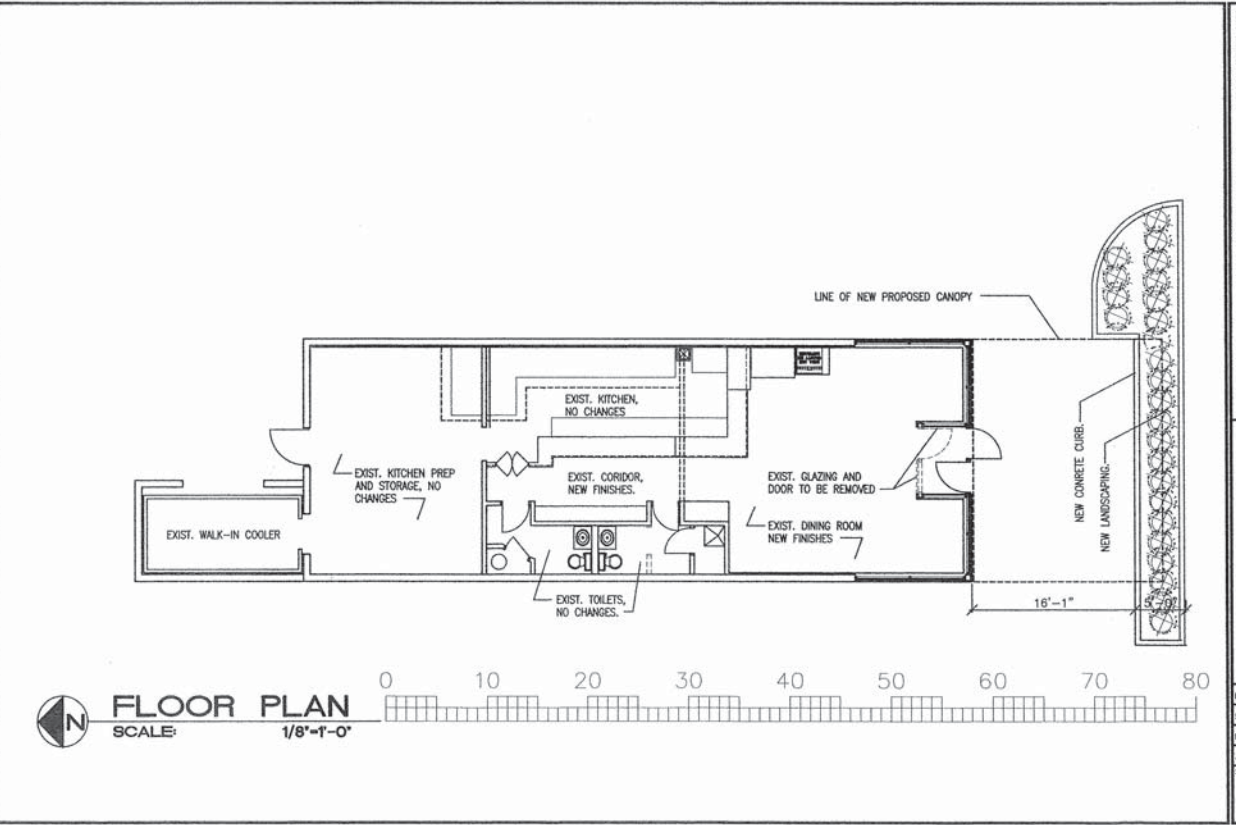


ANGELO STAMATOUKOS - ARCHITECT

113 CENTRAL WILLOWBROOK, ILLINOIS 60027
 (630)-289-2314 E-mail: angelo.stamatooukos@att.net

FLOOR PLAN
 PROPOSED CANOPY ADDITION
 GREEDAN KITCHEN RESTAURANT
 3938 W DEMPSTER, SKOKIE, IL 60076


Date: 8/10/20
 Scale: 1/8"=1'-0"
 Draw:
 Job: 140926
 Sheet:

A-2

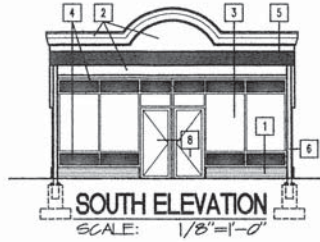


KEY ELEVATION NOTES

- 1 REMOVE EXIST. SYNTHETIC PLASTER, SANDBLAST EXIST. FACE BRICK TO ITS ORIGINAL COLOR.
- 2 SYNTHETIC PLASTER ACCENT SHAKING OVER INSULATION. PROVIDE NEW PAINT FINISH. COLOR: BY OWNER'S COLOR COORDINATOR
- 3 REMOVE EXIST. GLAZING AND PROVIDE NEW 1" CLEAR INSULATED GLASS IN ALUM. FRAME TO MATCH EXISTING.
- 4 REMOVE EXIST. GLAZING AND PROVIDE NEW 1" CLEAR INSULATED PANEL IN ALUM. FRAME TO MATCH EXISTING.
- 5 METAL FRAMA: PREFINISHED KYNAR 500 OR HYLAR 5000 .040 ALUMINUM UNA-CLAD. COLOR: BY OWNER'S COLOR COORDINATOR.
- 6 NEW STEEL COLUMNS. PROVIDE NEW PAINT FINISH. COLOR: BY OWNER'S COLOR COORDINATOR
- 7 SIGN PANEL BY OWNER'S SIGN CONTRACTOR.
- 8 EXIST. ALUMINUM AND SAFETY GLASS DOORS.
- 9 EXIST. CONCRETE BLOCK MASONRY WALL. PROVIDE NEW PAINT FINISH. COLOR: BY OWNER'S COLOR COORDINATOR

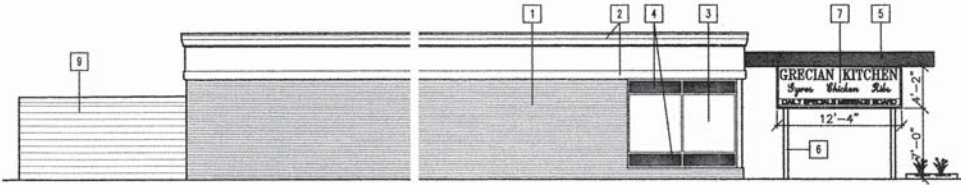

WEST ELEVATION

SCALE: 1/8"=1'-0"

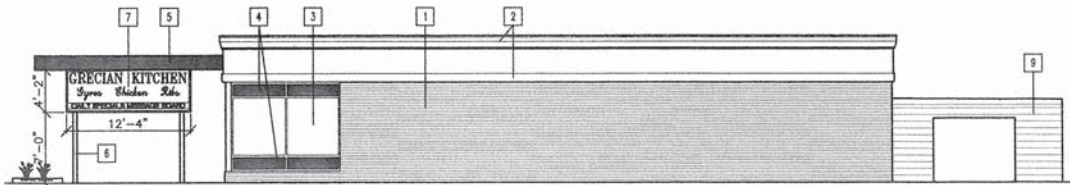

EAST ELEVATION

SCALE: 1/8"=1'-0"

ANGELO STAMATOUKOS - ARCHITECT



EXTERIOR ELEVATIONS
PROPOSED CANOPY ADDITION
GRECCAN KITCHEN RESTAURANT
3938 W DEMPSTER, SKOKIE, IL 60076

Date: 8/10/20


Scale: 1/8"=1'-0"

Drawn: -

Job: 140926

Sheet: -

A-3

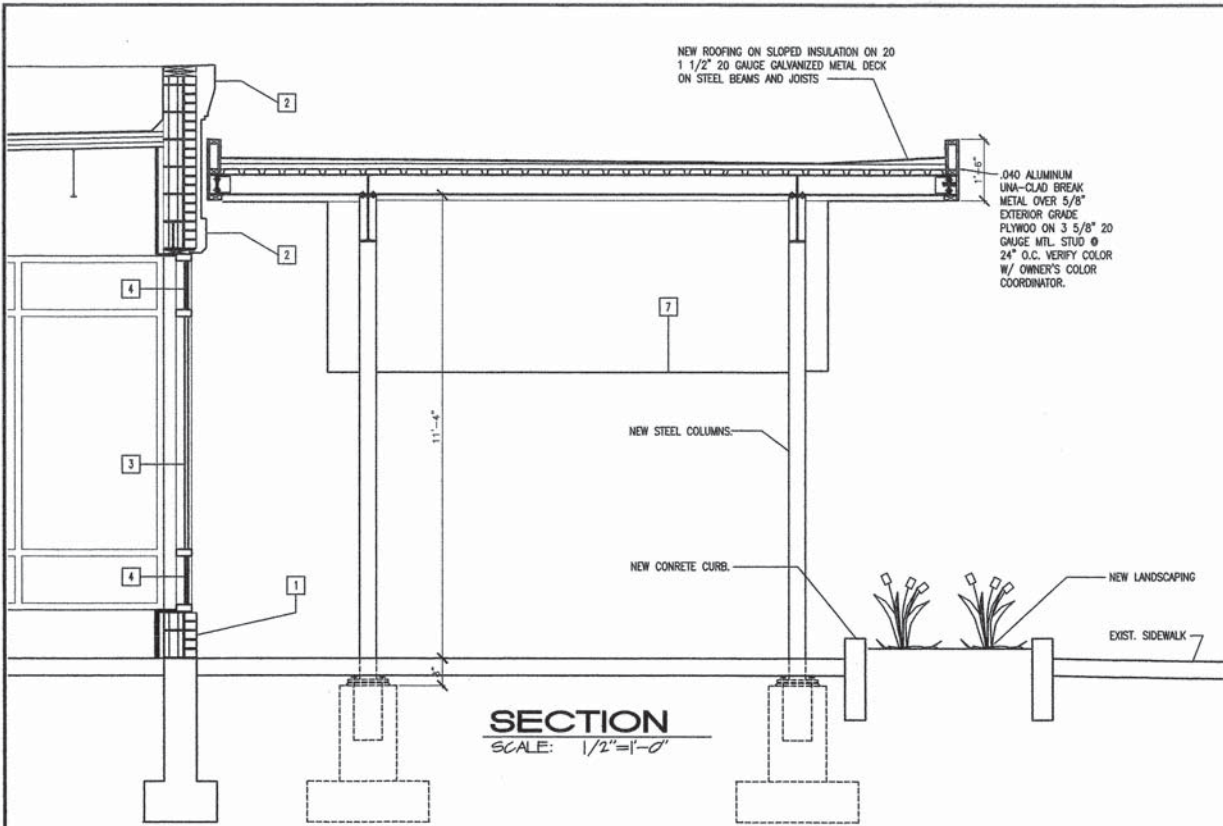

SECTION

SCALE: 1/2"=1'-0"

ANGELO STAMATOUKOS - ARCHITECT



CANOPY SECTION
PROPOSED CANOPY ADDITION
GRECCAN KITCHEN RESTAURANT
3938 W DEMPSTER, SKOKIE, IL 60076

Date: 8/10/20

Scale: 1/2"=1'-0"

Drawn: -

Job: 140926

Sheet: -

A-4