


# EXISTING ELEVATIONS



01 EXISTING EAST ELEVATION (FRONT)  
SCALE: 1/8"=1'-0"



02 EXISTING NORTH ELEVATION (RIGHT SIDE)  
SCALE: 1/8"=1'-0"

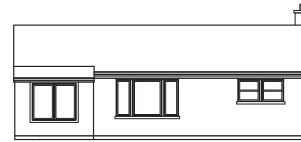

03 EXISTING WEST ELEVATION (REAR)  
SCALE: 1/8"=1'-0"




04 EXISTING SOUTH ELEVATION (LEFT SIDE)  
SCALE: 1/8"=1'-0"


# PROPOSED ELEVATIONS




05 EAST ELEVATION (FRONT)  
SCALE: 1/4"=1'-0"

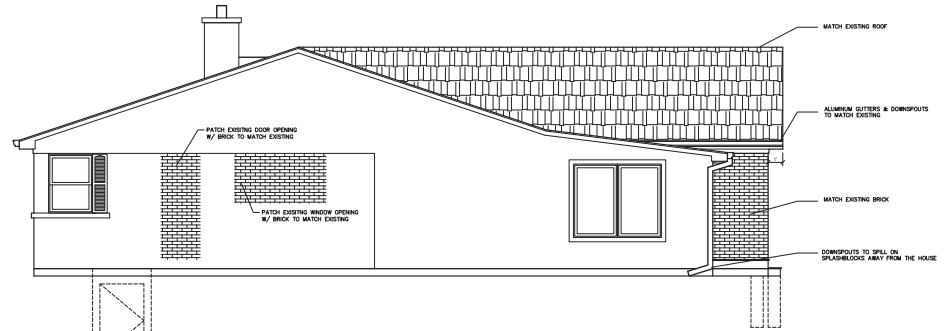

06 PROPOSED NORTH ELEVATION (RIGHT SIDE)  
SCALE: 1/4"=1'-0"

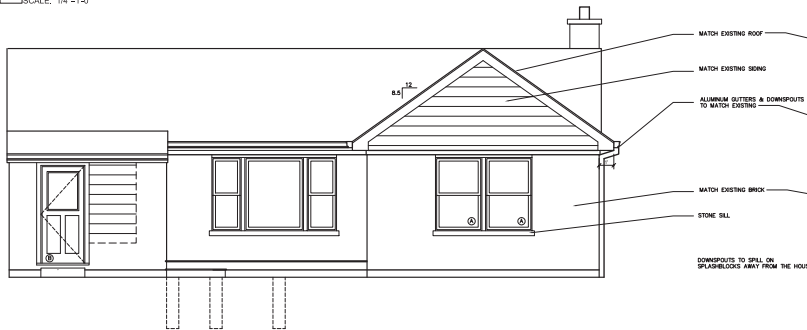

07 WEST ELEVATION (REAR)  
SCALE: 1/4"=1'-0"

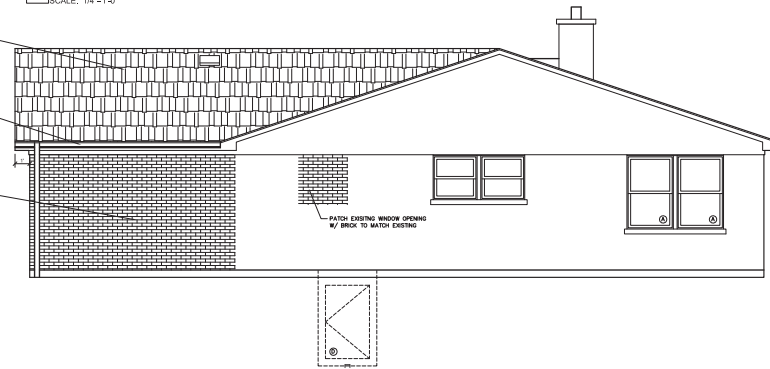

08 PROPOSED SOUTH ELEVATION (LEFT SIDE)  
SCALE: 1/4"=1'-0"

**WINDOW SIZES:**  
WINDOW SIZES NOTED ARE DIMENSIONS (WIDTH X HEIGHT) IN INCHES OF WINDOW FRAME. ACTUAL WINDOW SIZES VARY BY MANUFACTURER AND SHOULD BE SELECTED BY OWNER/ CONTRACTOR TO BE THE CLOSEST STANDARD AVAILABLE UNIT. WINDOWS MARKED "TYPICAL" ON PLANS MUST MEET ALL NATIONAL, STATE, & LOCAL EGRESS CODES.

**DOOR SIZES:**  
DOOR SIZES NOTED ARE DIMENSIONS (WIDTH X HEIGHT) IN FEET & INCHES OF DOOR FRAME. ACTUAL DOOR SIZES VARY BY MANUFACTURER AND SHOULD BE SELECTED BY OWNER/ CONTRACTOR TO BE THE CLOSEST STANDARD AVAILABLE UNIT. DOORS MARKED "TYPICAL" ON PLANS MUST MEET ALL NATIONAL, STATE, & LOCAL EGRESS CODES.

WINDOW & DOOR SCHEDULE: HOUSE					
ITEM	SIZE (IN.)	ROUGH OPENING	TYPE	LOCATION	NOTES
A	36x60		DOUBLE HUNG	1ST FLOOR	EGRESS
B	36x30		WOOD DOOR	1ST FLOOR	NEW, EGRESS, SAFETY GLAZING
C	72x80		FRENCH DOORS	1ST FLOOR	NEW, EGRESS, SAFETY GLAZING
D	36x60		CASEMENT	BASEMENT	EGRESS


SHEET NO. **A-4**  
OF 6 SHEETS

DATE: 04-20-20


ADDITION

9414 KEYSTONE AVENUE  
SKOKIE, ILLINOIS 60076


**TOWN STUDIOS, INC.**  
1297 SHERMER ROAD  
NORTHBROOK, ILLINOIS 60062  
PHONE: 847-498-4900  
WWW.TOWNSTUDIOS.COM




# DETACHED GARAGE PLANS

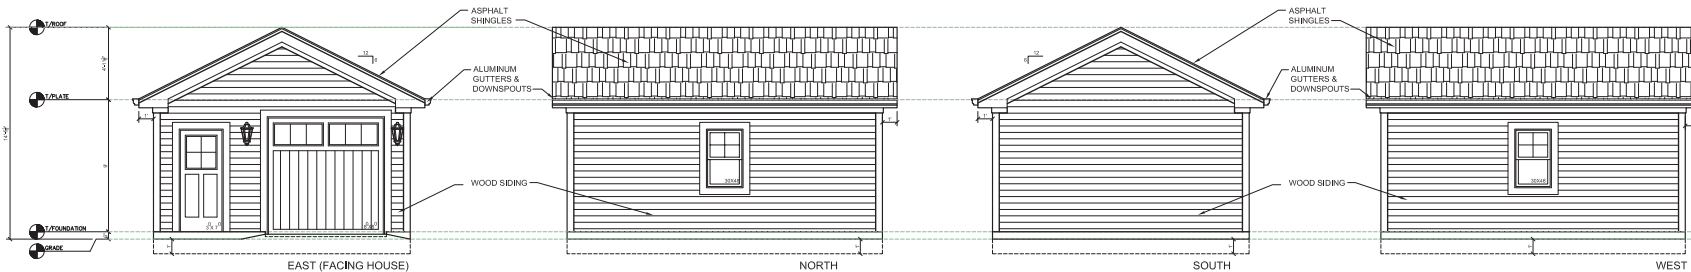


**01 ELEVATIONS**  
SCALE: 1/4"=1'-0"

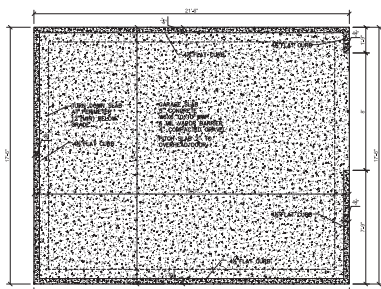

**02 FOUNDATION PLAN**  
SCALE: 1/4"=1'-0"

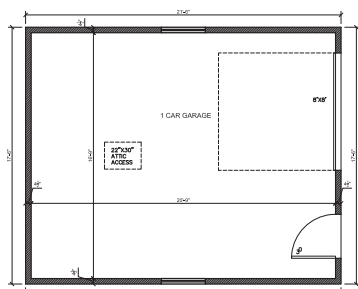

**03 FLOOR PLAN**  
SCALE: 1/4"=1'-0"

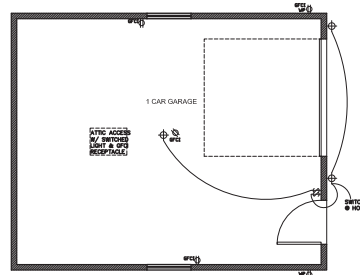


**04 ELECTRIC PLAN**  
SCALE: 1/4"=1'-0"


ELECTRICAL LEGEND	
⊕	WALL/CEILING MOUNTED LIGHT FIXTURE
⊕	LIGHT SWITCH - 4'0" AFF
⊕	RECEPTACLE OUTLET - 4'0" AFF
⊕	RECEPTACLE OUTLET W/ GROUND FAULT CIRCUIT INTERRUPTER
⊕	WATERPROOF RECEPTACLE OUTLET W/ GROUND FAULT CIRCUIT INTERRUPTER

**WINDOW SIZES:**  
WINDOW SIZES NOTED ARE DIMENSIONS (WIDTH X HEIGHT) IN INCHES OF WINDOW FRAME. ACTUAL WINDOW SIZES VARY BY MANUFACTURER AND SHOULD BE SELECTED BY OWNER/ CONTRACTOR TO BE THE CLOSEST STANDARD AVAILABLE UNIT. WINDOWS MARKED "TUBES" ON PLANS MUST MEET ALL NATIONAL, STATE, & LOCAL EGRESS CODES.


**DOOR SIZES:**  
DOOR SIZES NOTED ARE DIMENSIONS (WIDTH X HEIGHT) IN FEET & INCHES OF DOOR FRAME. ACTUAL DOOR SIZES VARY BY MANUFACTURER AND SHOULD BE SELECTED BY OWNER/ CONTRACTOR TO BE THE CLOSEST STANDARD AVAILABLE UNIT. DOORS MARKED "TUBES" ON PLANS MUST MEET ALL NATIONAL, STATE, & LOCAL EGRESS CODES.

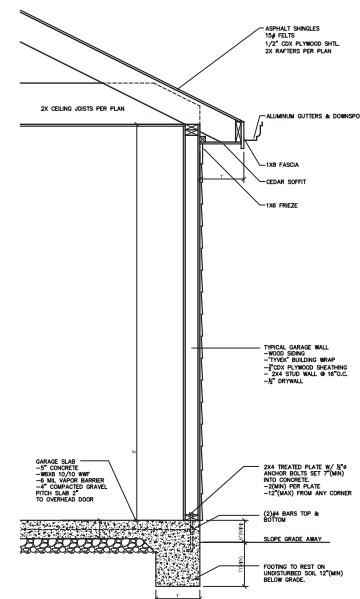

**07 TYPICAL WALL SECTION**  
SCALE: 1/4"=1'-0"

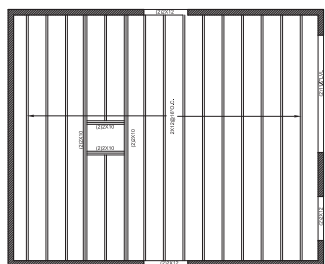

**05 CEILING FRAMING PLAN**  
SCALE: 1/4"=1'-0"

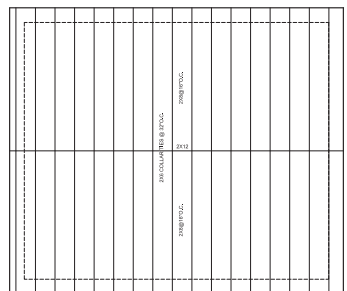

**06 ROOF FRAMING PLAN**  
SCALE: 1/4"=1'-0"