


**FRONT (WEST) ELEVATION**

1/8" = 1'-0"




**REAR (EAST) ELEVATION**

1/8" = 1'-0"

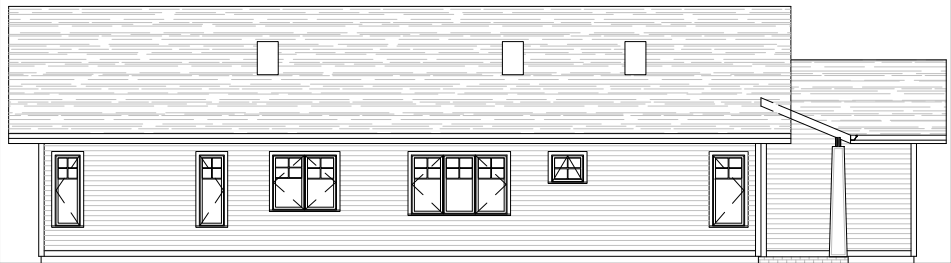

**NORTH ELEVATION**

1/8" = 1'-0"

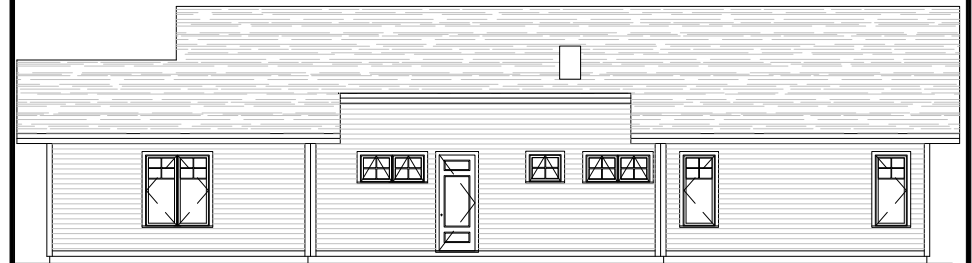


**SOUTH ELEVATION**

1/8" = 1'-0"

<b>ROBERT V. SIERZEGA &amp; ASSOCIATES, LTD.</b> 1218 W. Granville, #2 Chicago, Illinois 60660 Telephone 773-338-0436 architect@sierzega.net		Marco Residence 9525 Central Park Evanston, IL 60203	
Date	06.15.2020	Drawn By	RVS
Scale	1/8" = 1'-0"	Reviewed By	RVS
Project Number	1902	Drawing Number	AC-04


<b>ROBERT V. SIERZEGA &amp; ASSOCIATES, LTD.</b> 1218 W. Granville, #2 Chicago, Illinois 60660 Telephone 773-338-0436 architect@sierzega.net		Marco Residence 9525 Central Park Evanston, IL 60203	
Date	06.15.2020	Drawn By	RVS
Scale	1/8" = 1'-0"	Reviewed By	RVS
Project Number	1902	Drawing Number	AC-05

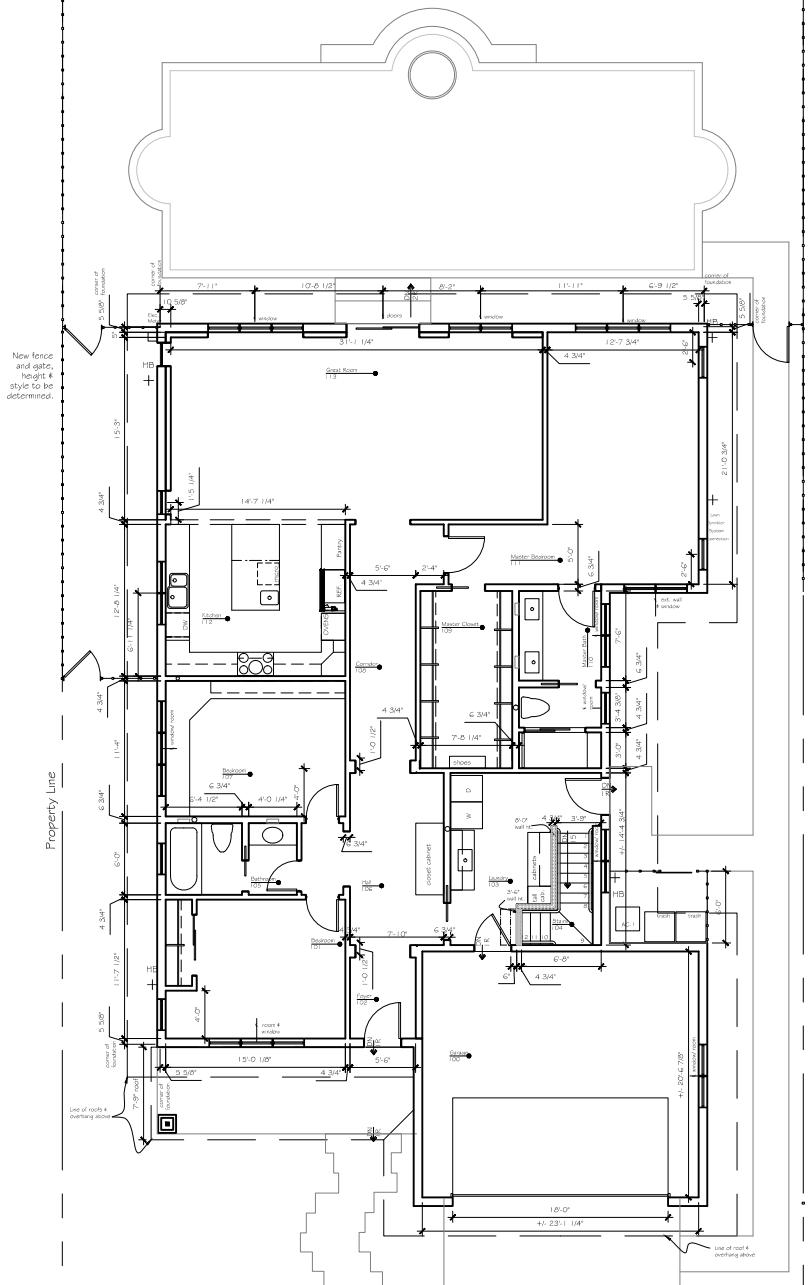

**FIRST FLOOR PLAN**  
1/8" = 1'-0"

0 4'-0" 8'-0" 16'-0"  
SCALE: 1/8" = 1'-0"

<b>ROBERT V. SIERZEGA &amp; ASSOCIATES, LTD.</b> 1218 W. Granville, #2 Chicago, Illinois 60660 Telephone 773-338-0436 architect@sierzega.net		Marco Residence 9525 Central Park Evanston, IL 60203	
Date	06.15.2020	Drawn By	RVS
Scale	1/8" = 1'-0"	Reviewed By	RVS
Project Number	1902	Drawing Number	AC-03

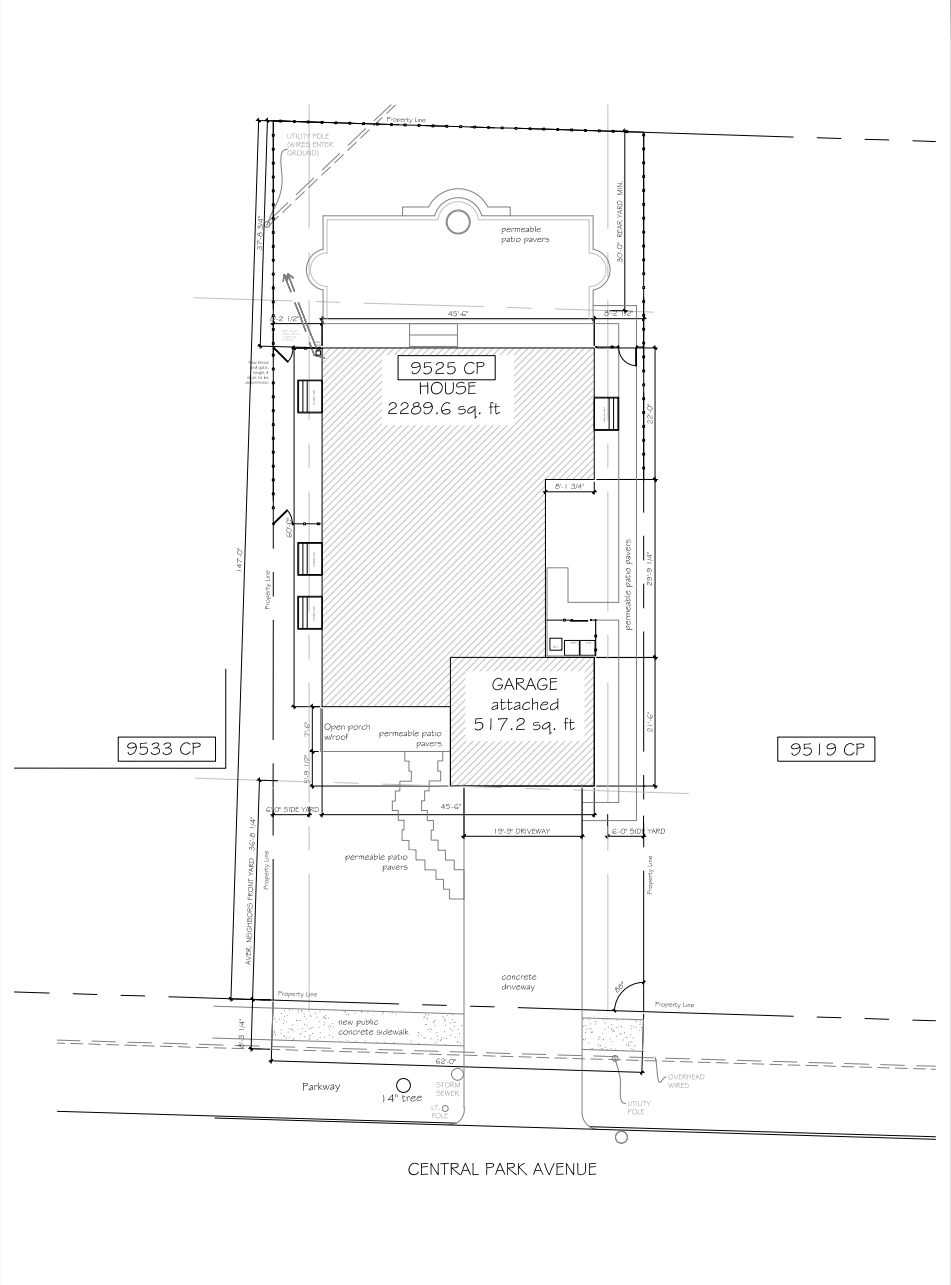

**SITE PLAN**  
1/16" = 1'-0"

0 8'-0" 16'-0" 32'-0"  
SCALE: 1/16" = 1'-0"

<b>ROBERT V. SIERZEGA &amp; ASSOCIATES, LTD.</b> 1218 W. Granville, #2 Chicago, Illinois 60660 Telephone 773-338-0436 architect@sierzega.net		Marco Residence 9525 Central Park Evanston, IL 60203	
Date	06.15.2020	Drawn By	RVS
Scale	1/16" = 1'-0"	Reviewed By	RVS
Project Number	1902	Drawing Number	AC-01