

	MASONRY AREA	SIDING AREA
NORTH ELEVATION AREA -	370	184
SOUTH ELEVATION AREA-	225	262
EAST ELEVATION AREA-	230	262
WEST ELEVATION AREA-	324	223
	1149	931
	55%	45%

- MATERIAL LEGEND:**
1. EXISTING BRICK VENEER
  2. ARCHITECTURAL ROOFING SHINGLES
  3. ALUMINIUM GUTTER AND DOWNSPOUT SYSTEM
  4. THIN STONE
  5. VERTICAL SIDING & WD PANELING
  6. EXPOSE CONC. FOUNDATION
  7. FLASHING WITH WEEPS, TYP.
  8. STONE SILL WITH WASH AND DRIP
  9. ALUMINUM CLAD FASCIA BOARD
  10. DECORATIVE MTL. RAILING .



1 PROPOSED WEST ELEVATION (FRONT) r  
1/4" = 1'-0"


ISSUE DATES	
DATE	DESCRIPTION

PROPOSED ELEVATIONS

JOB NO 07/2020  
DRAWN BY: AJ

SIDE & TOP STORY ADDITION TO EXISTING ONE STORY FRAME AND BRICK SINGLE FAMILY RESIDENCE  
9813 Keeler Ave Skokie, IL 60076

SHEET NO  
**pr-3.1**

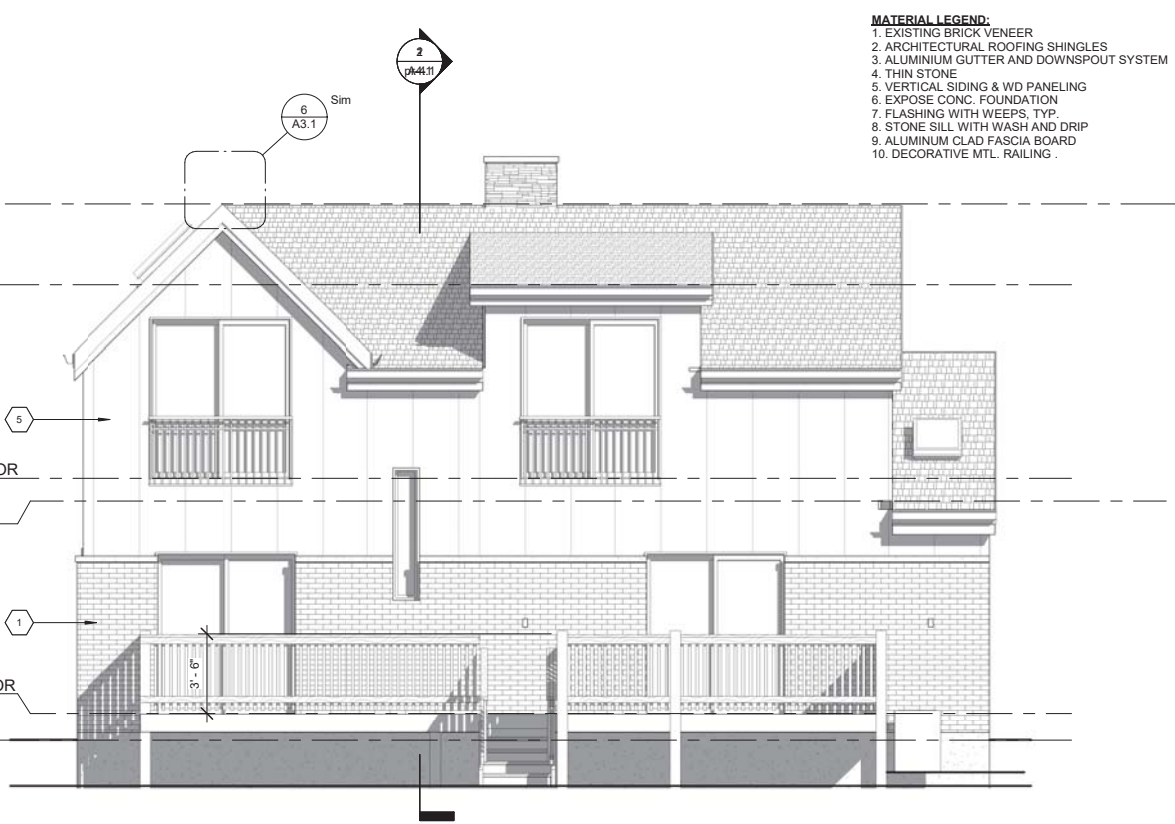

1 PROPOSED EAST ELEVATION r  
1/4" = 1'-0"

ISSUE DATES	
DATE	DESCRIPTION

PROPOSED ELEVATIONS

JOB NO 07/2020  
DRAWN BY: AJ

SIDE & TOP STORY ADDITION TO EXISTING ONE STORY FRAME AND BRICK SINGLE FAMILY RESIDENCE  
9813 Keeler Ave Skokie, IL 60076

SHEET NO  
**pr-3.2**

