
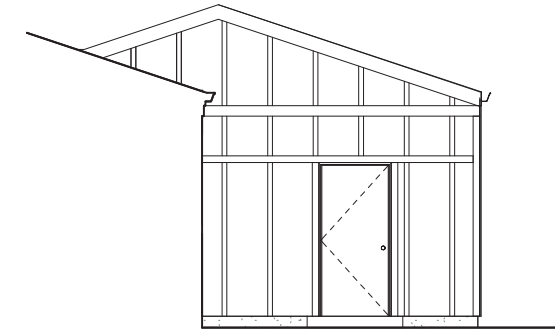


Drawing #	Drawing	Project Address	Project Number	2020.03	DANIEL TORNHEIM ARCHITECT 805 Grey Avenue Evanston, Illinois 60202 TEL 312.265.4650 CELL 773.818.1739
AC-1.2	ELEVATIONS (NORTH & SOUTH)	MILLER RESIDENCE 9401 CENTRAL PARK AVENUE EVANSTON ILLINOIS 60203	Date	04/06/2020	
			Drawn By	DT	
			Scale	1/4" = 1'-0"	

4/6/2020 4:30:41 PM

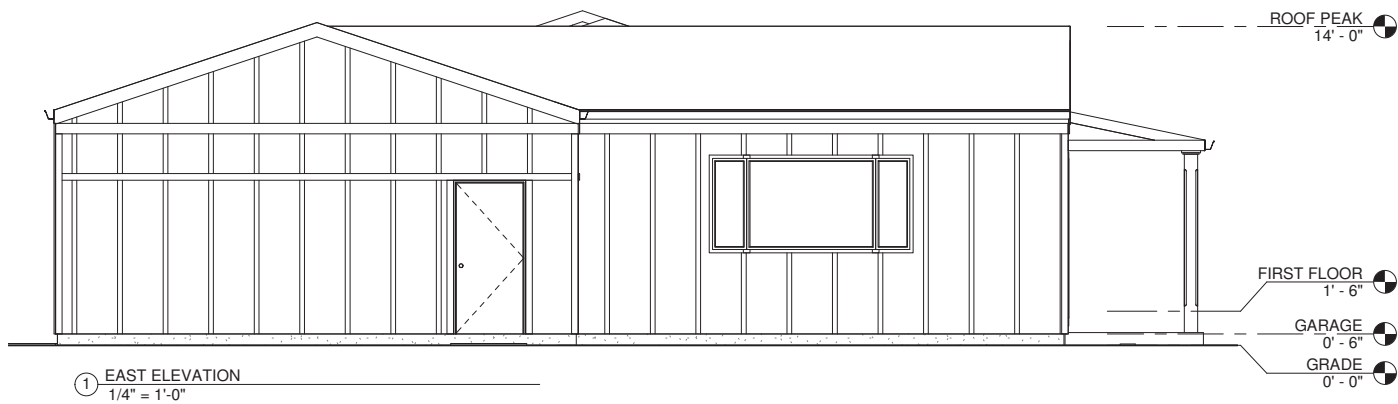

Drawing #	Drawing	Project Address	Project Number	2020.03	DANIEL TORNHEIM ARCHITECT 805 Grey Avenue Evanston, Illinois 60202 TEL 312.265.4650 CELL 773.818.1739
AC-1.3	ELEVATION (EAST & WEST)	MILLER RESIDENCE 9401 CENTRAL PARK AVENUE EVANSTON ILLINOIS 60203	Date	04/06/2020	
			Drawn By	DT	
			Scale	1/4" = 1'-0"	

4/6/2020 4:30:41 PM

