


**ARCHITECTURAL LEFT SIDE ELEVATION**

3/16" = 1'-0"

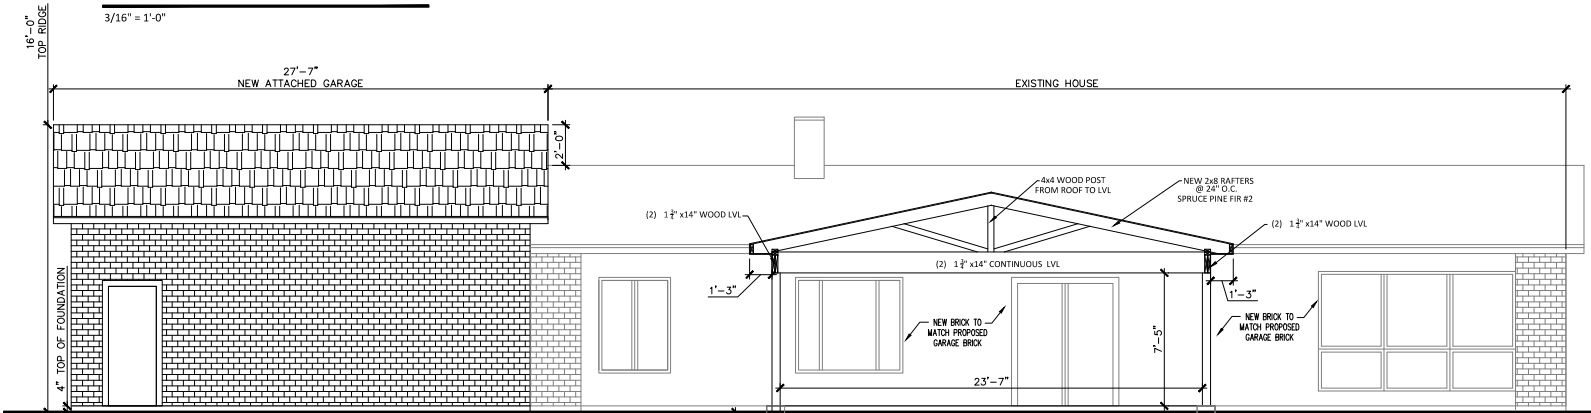


**ARCHITECTURAL RIGHT SIDE ELEVATION**

3/16" = 1'-0"


GENERAL NOTE:  
CONNECT EACH ROOF RAFTER WITH #18-GAUGE ZMAX GALVANIZED HURRICANE SIMPSON STRONG-TIE

**ARCHITECTURAL ELEVATIONS**

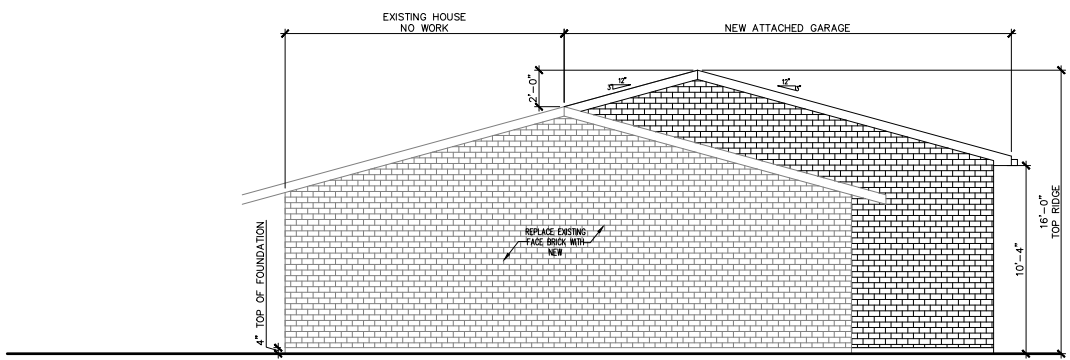

**ARCHITECTURAL REAR ELEVATION**


3/16" = 1'-0"

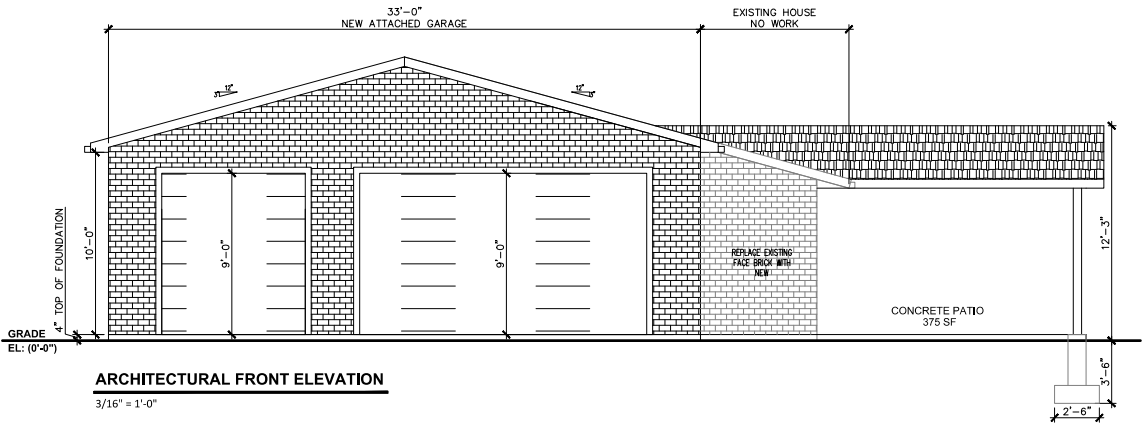


**ARCHITECTURAL FRONT ELEVATION**

3/16" = 1'-0"

**ARCHITECTURAL ELEVATIONS**

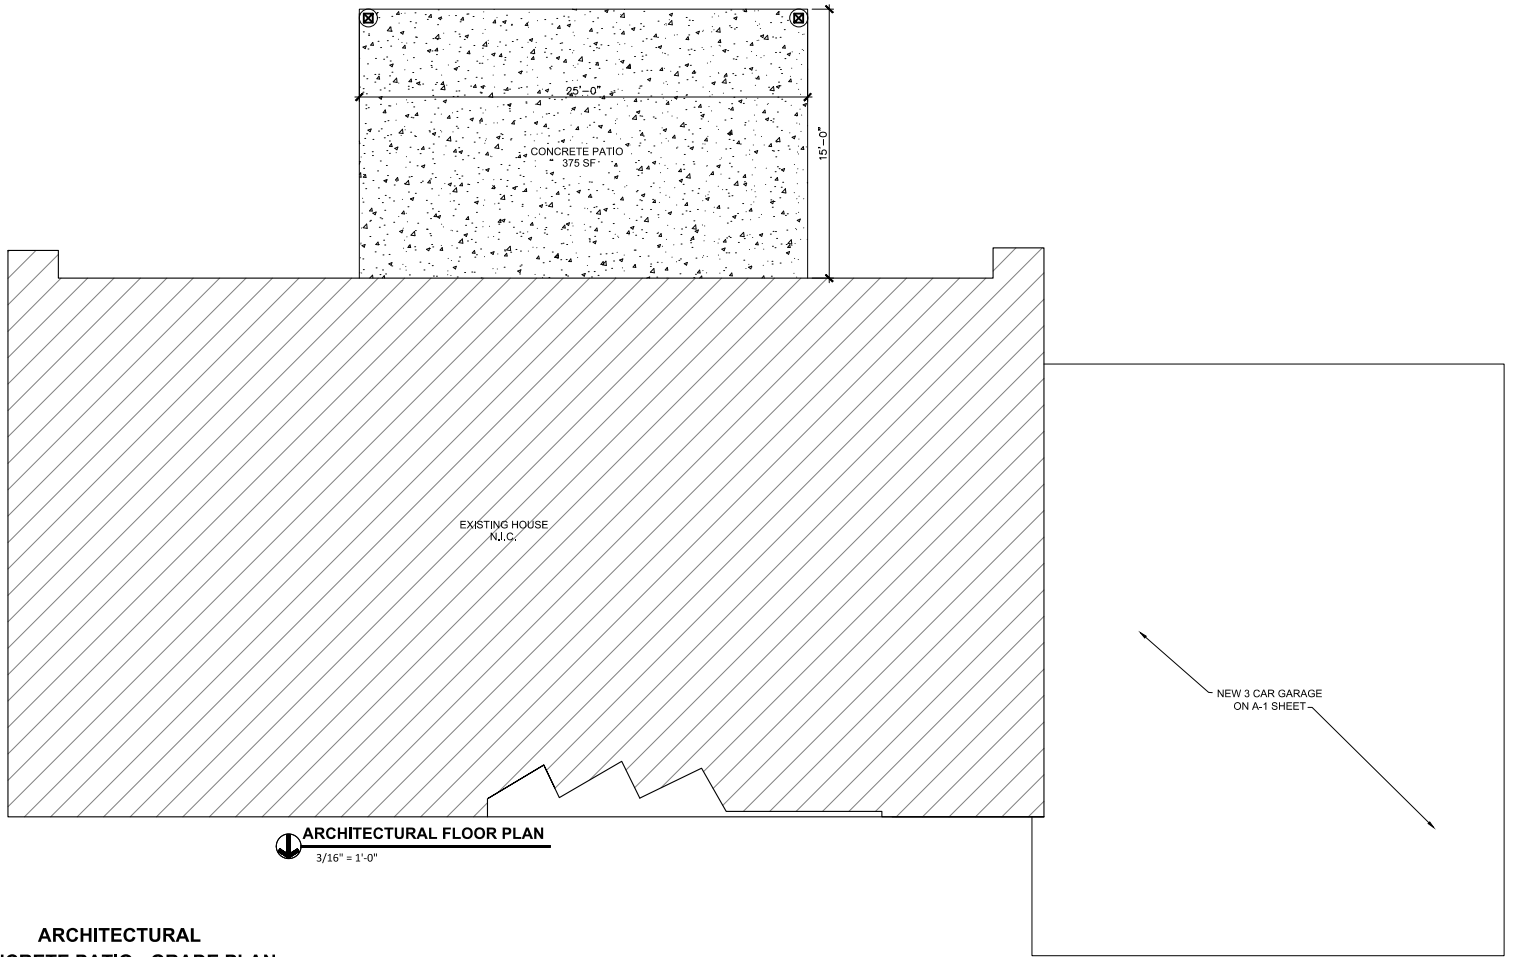

**ARCHITECTURAL  
CONCRETE PATIO - GRADE PLAN**

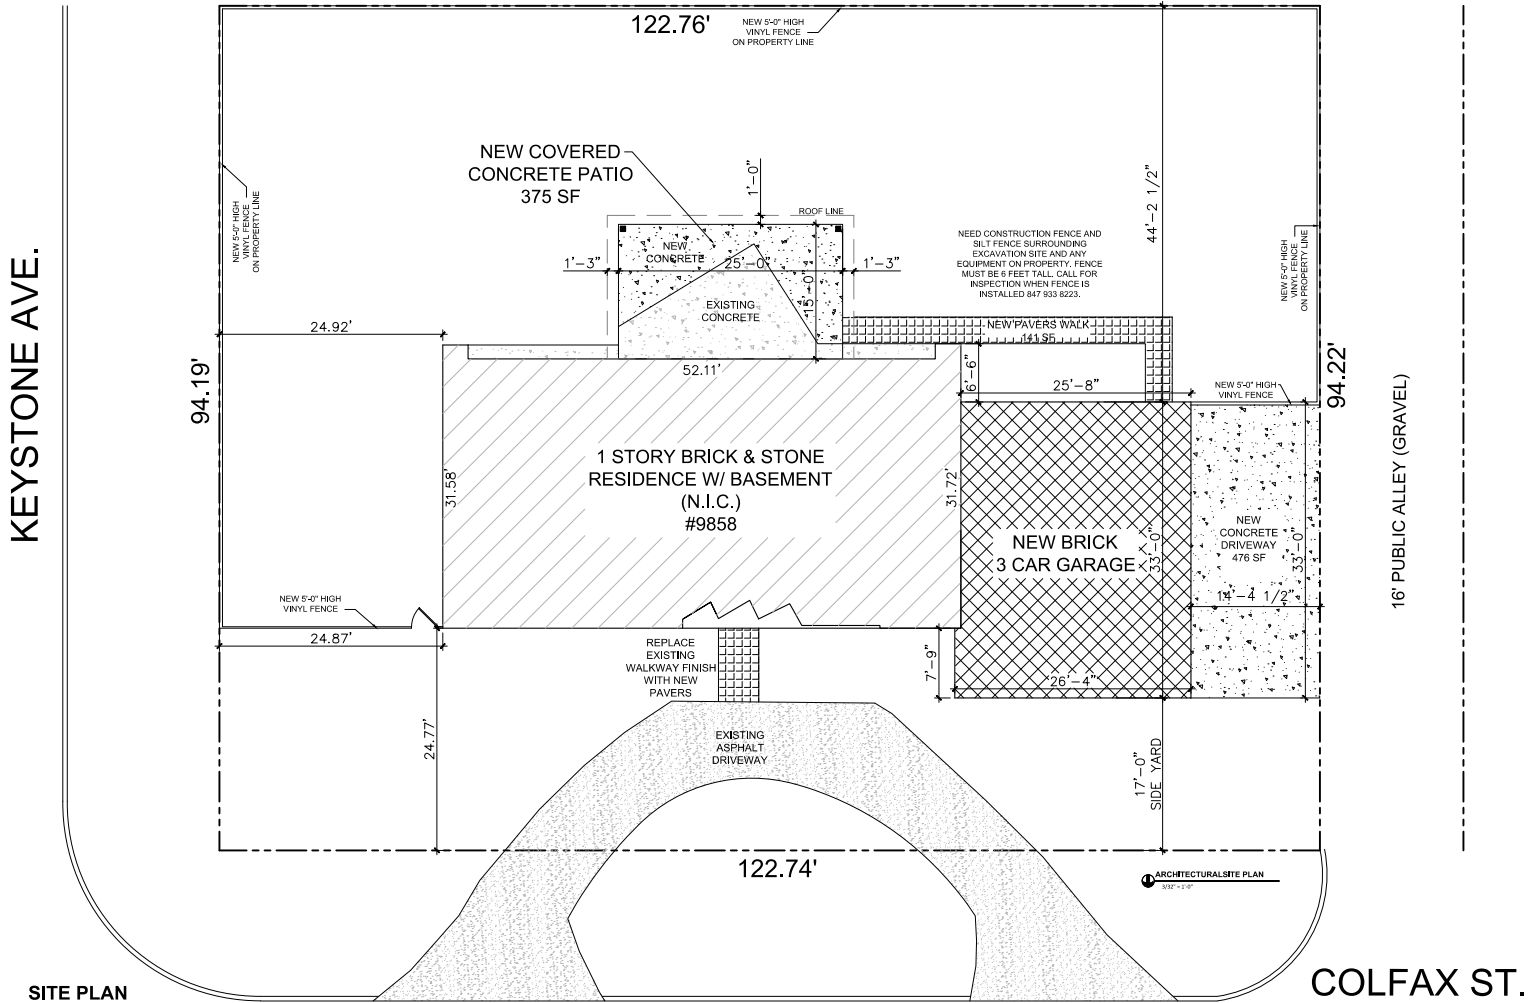

**SITE PLAN**