





① FRONT (EAST) ELEVATION  
1/8" = 1'-0"

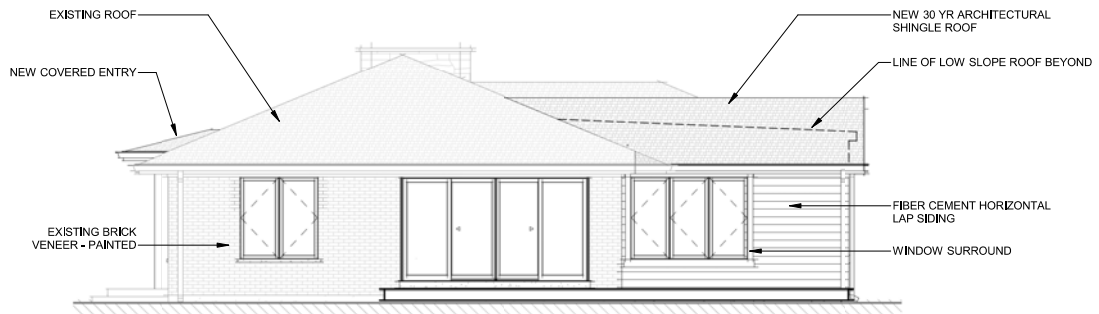


② REAR (WEST) ELEVATION  
1/8" = 1'-0"



③ SIDE (NORTH) ELEVATION  
1/8" = 1'-0"

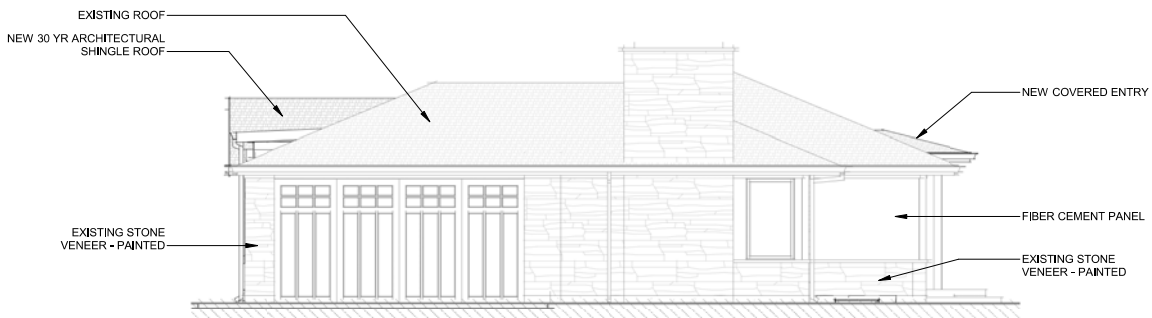

④ SIDE (SOUTH) ELEVATION  
1/8" = 1'-0"

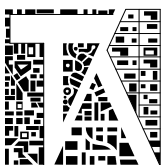

**THOMAS  
ARCHITECTS**

2800 S RIVER RD, # 105  
DES PLAINES, IL 60018

O: 847.235.6815

THOMAS@THOMASARCH.COM

## ELEVATIONS


6834 N. LeCLAIRE AVE  
SKOKIE, IL 60077

20-068

RESIDENTIAL ADDITION


ACC

06/18/2020 ACC-4

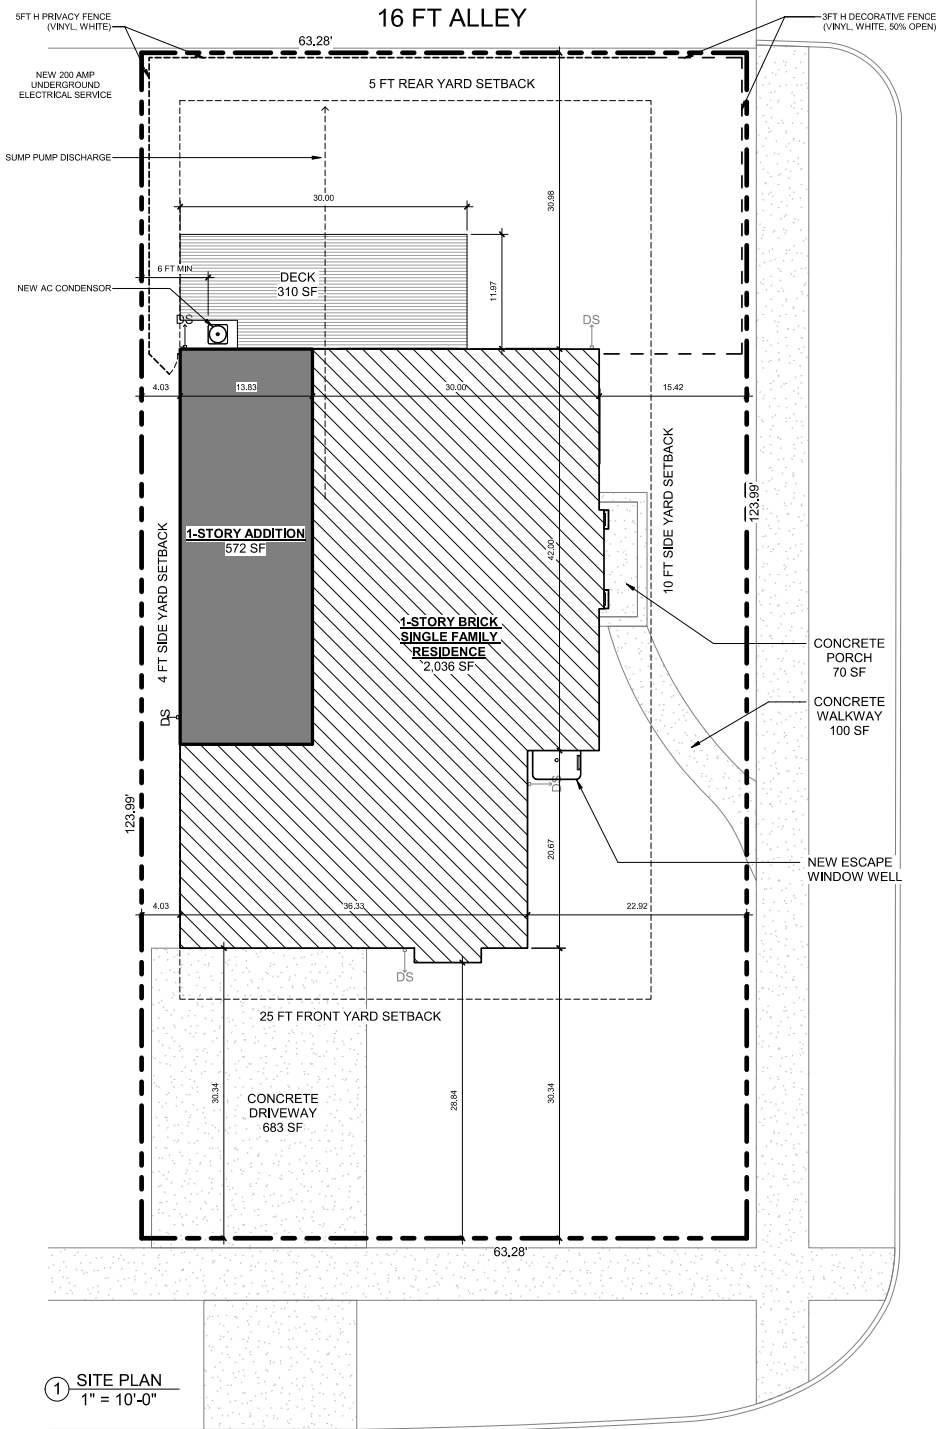


N. LeCLAIRE AVE.

① SITE PLAN  
1" = 10'-0"

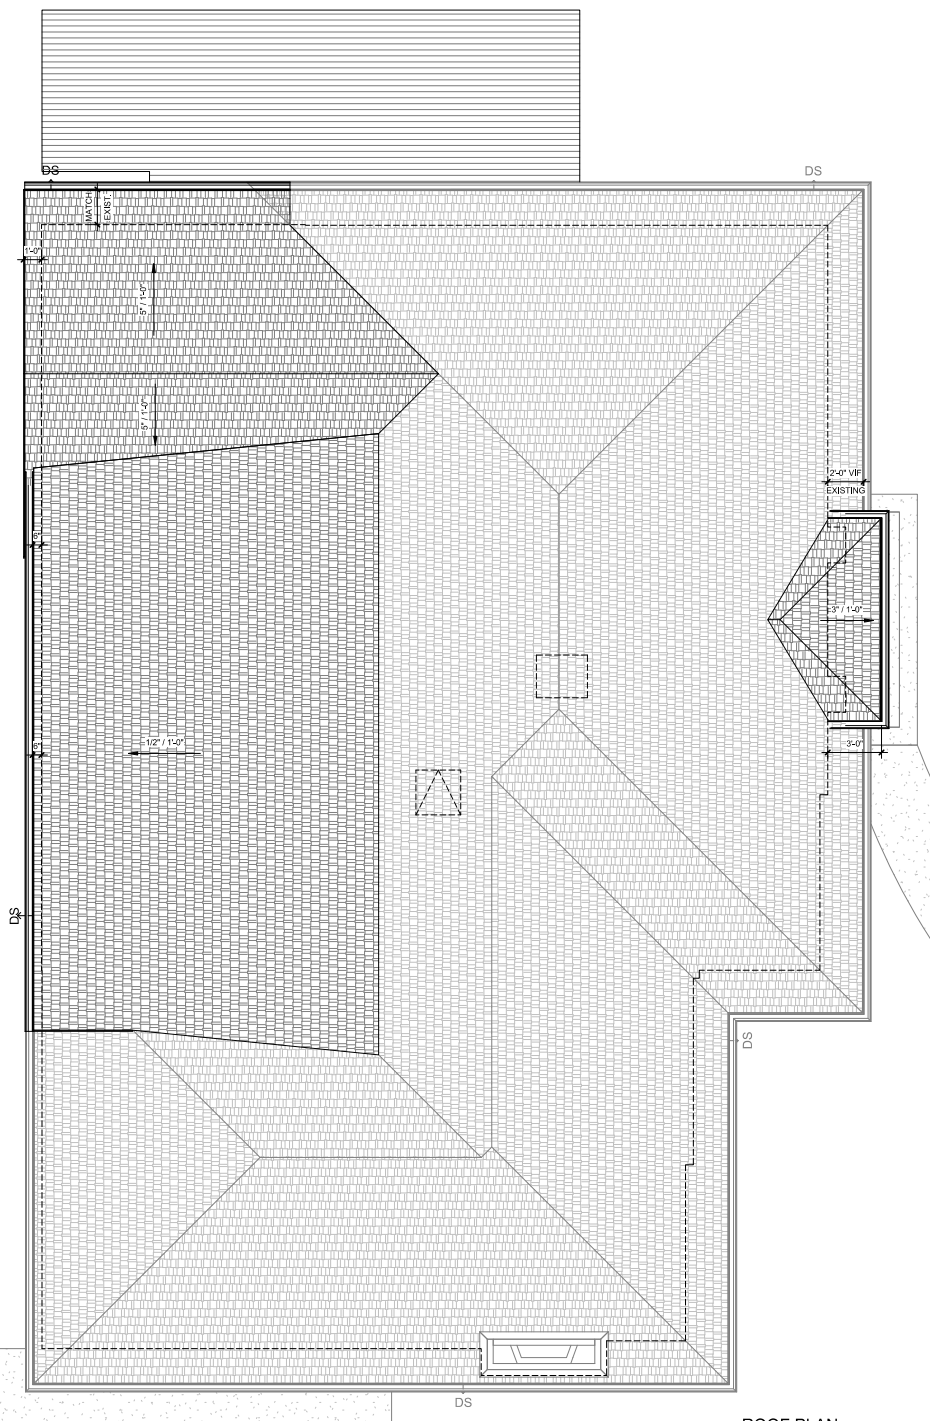

① ROOF PLAN  
3/16" = 1'-0"

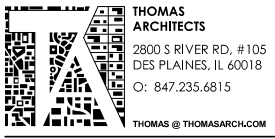


**THOMAS ARCHITECTS**  
2800 S RIVER RD. #105  
DES PLAINES, IL 60018  
O: 847.235.6815

**W. FARWELL AVE.**

**SITE PLAN**

6834 N. LeCLAIRE AVE  
SKOKIE, IL 60077

20-068  
RESIDENTIAL ADDITION  
ACC  
06/18/2020 ACC-1

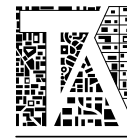

**THOMAS ARCHITECTS**  
2800 S RIVER RD. #105  
DES PLAINES, IL 60018  
O: 847.235.6815

**ROOF PLAN**

6834 N. LeCLAIRE AVE  
SKOKIE, IL 60077

20-068  
RESIDENTIAL ADDITION  
ACC  
06/18/2020 ACC-3