


 ② 1st FLOOR - PROPOSED
 3/16" = 1'-0"

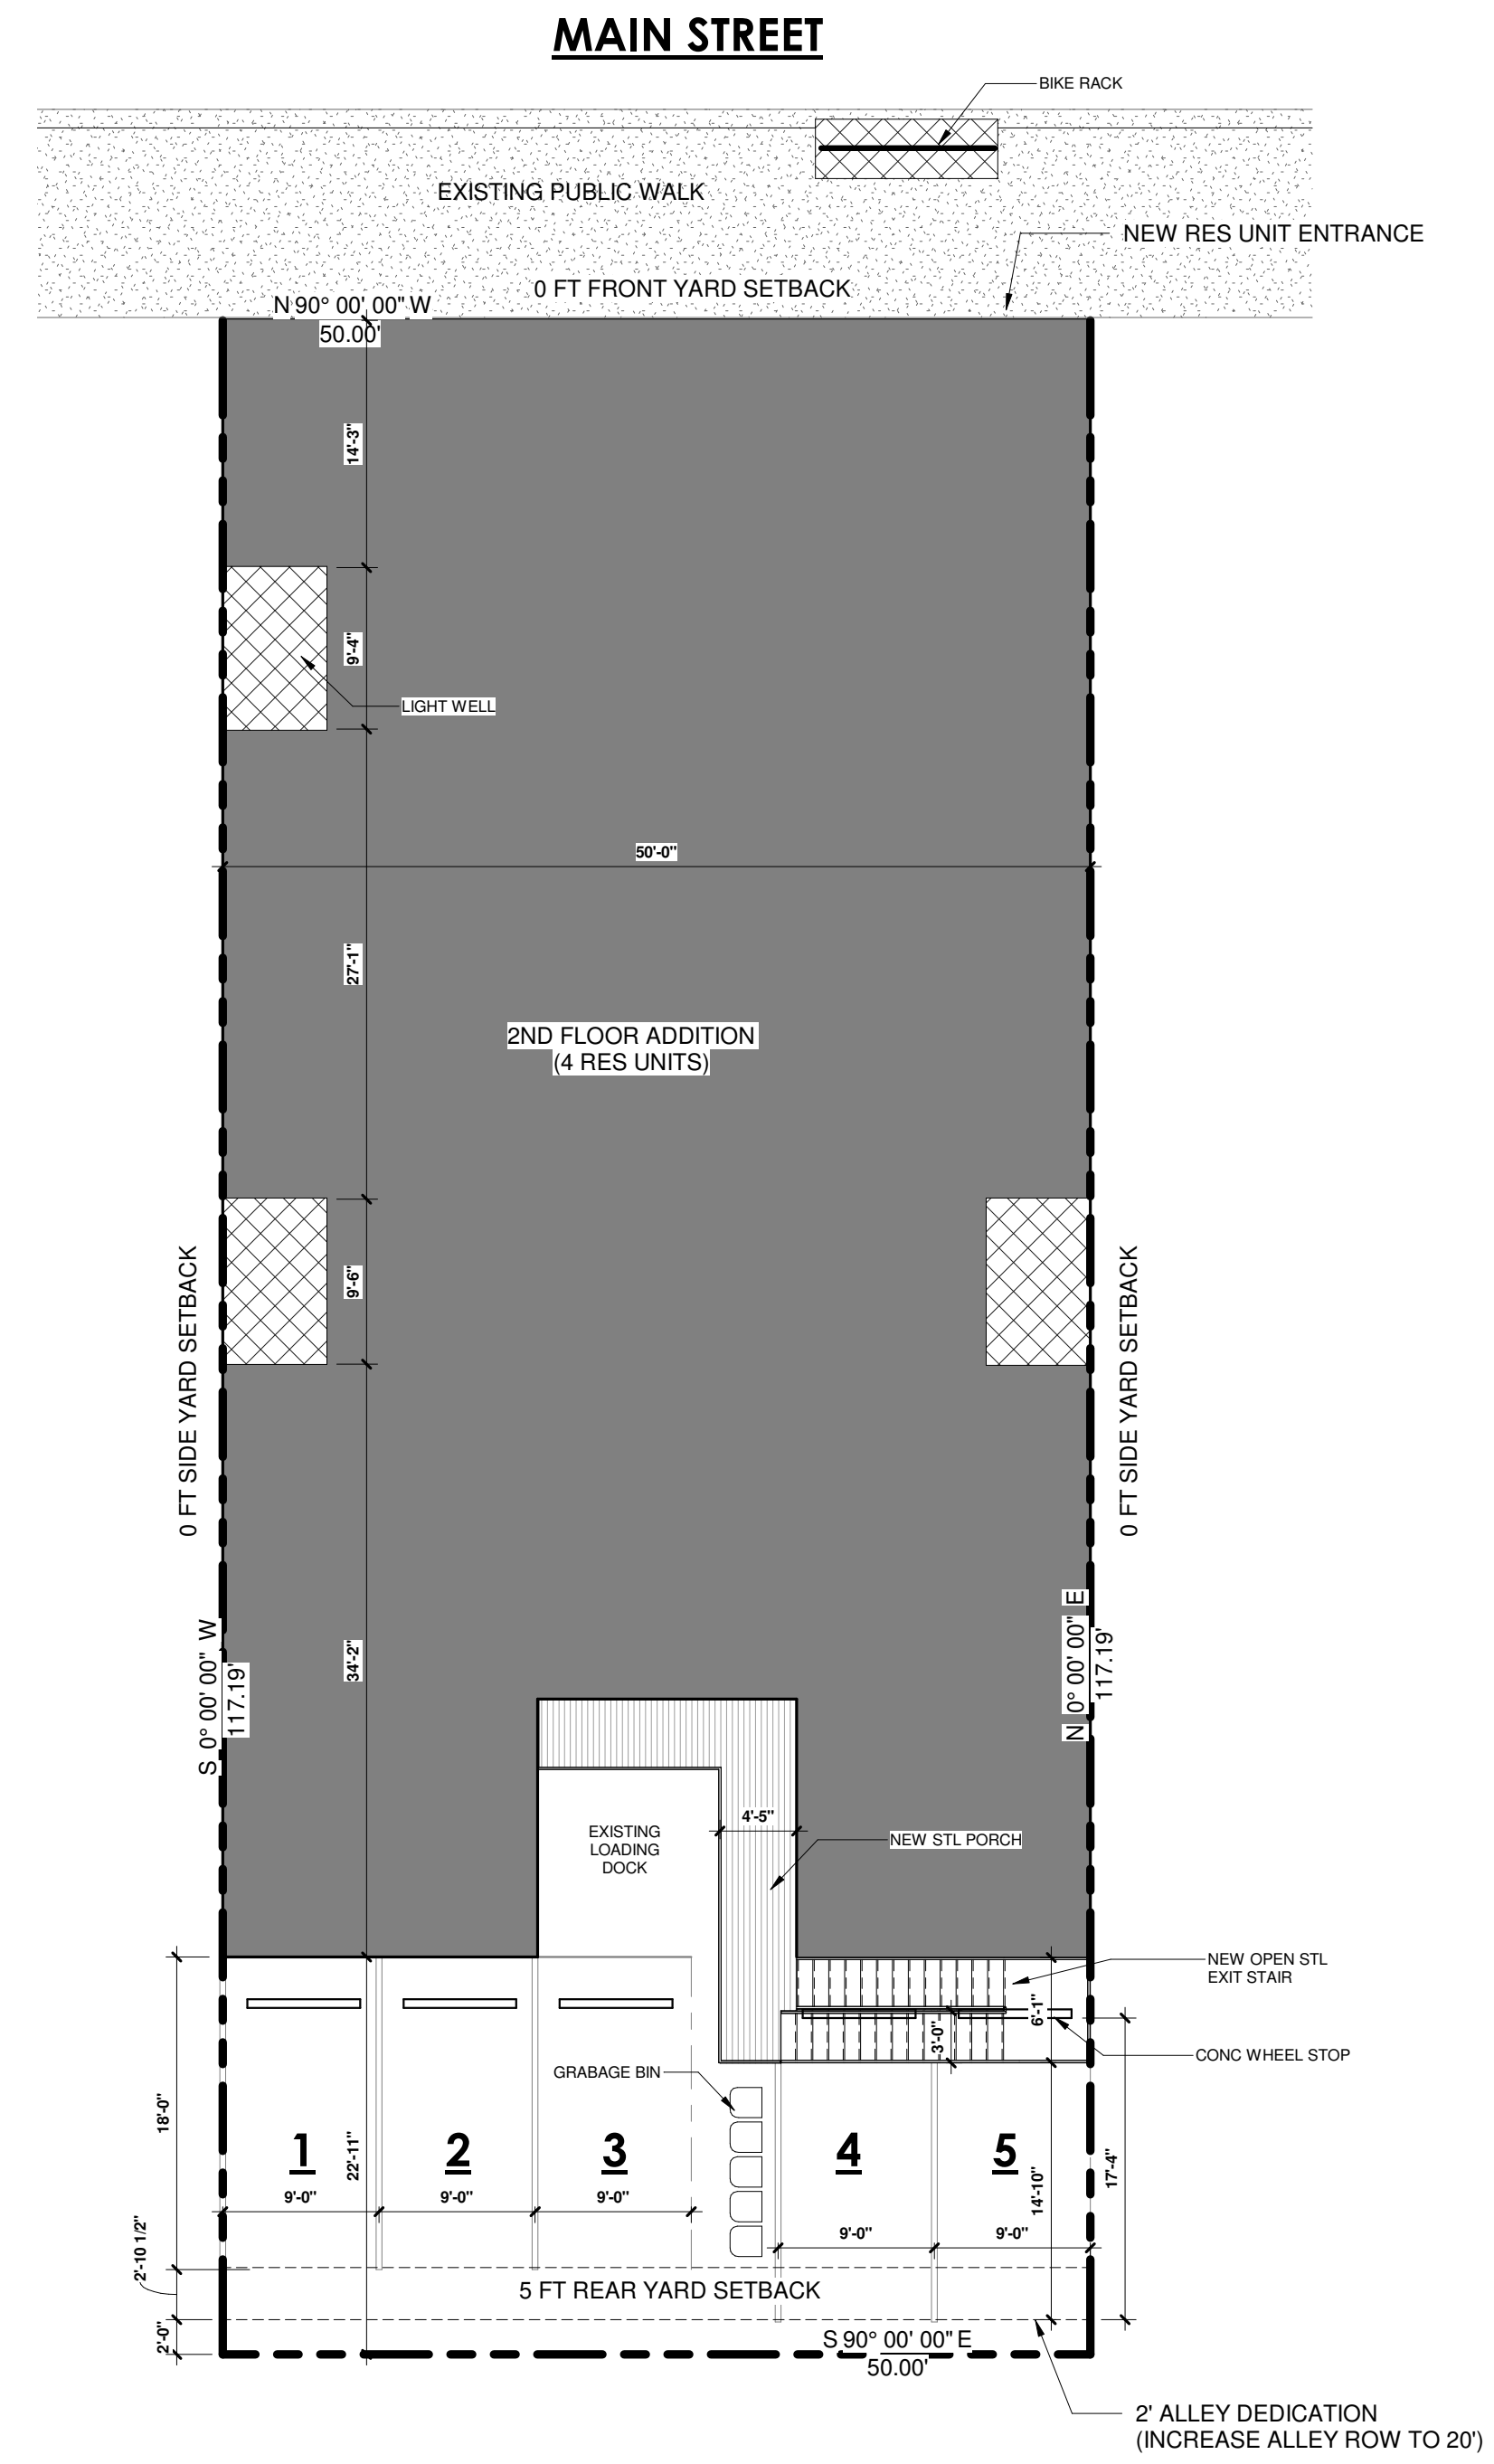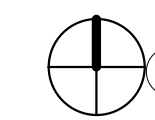

16 FT PUBLIC ALLEY


 ① SITE PLAN
 1" = 10'-0"

No.	Description	Date
	ZONING REVIEW	08/18/2020

Project Name and Address


**FLAWLESS HOMES
 2ND FLOOR ADDITION**

4819 MAIN ST
 SKOKIE, IL

Project No. 20-079

Description SITE / 1ST FLOOR PLAN


Sheet **D1.1**

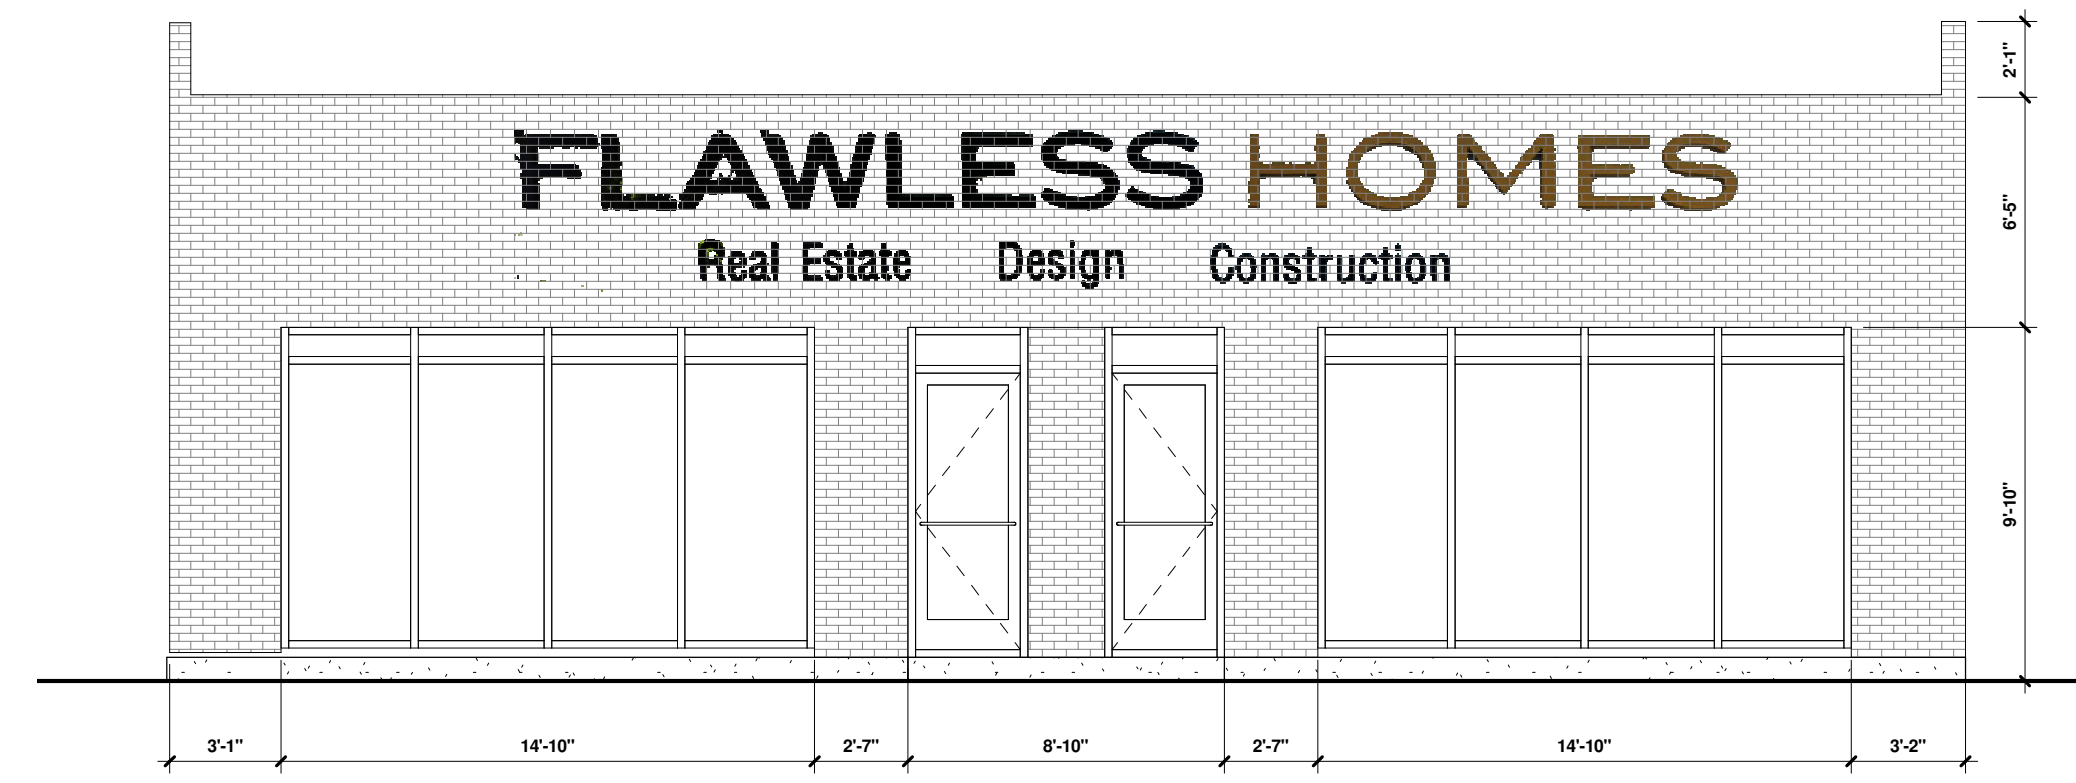


④ FRONT ELEV - EXISTING
3/16" = 1'-0"



② FRONT (NORTH) ELEV
3/16" = 1'-0"

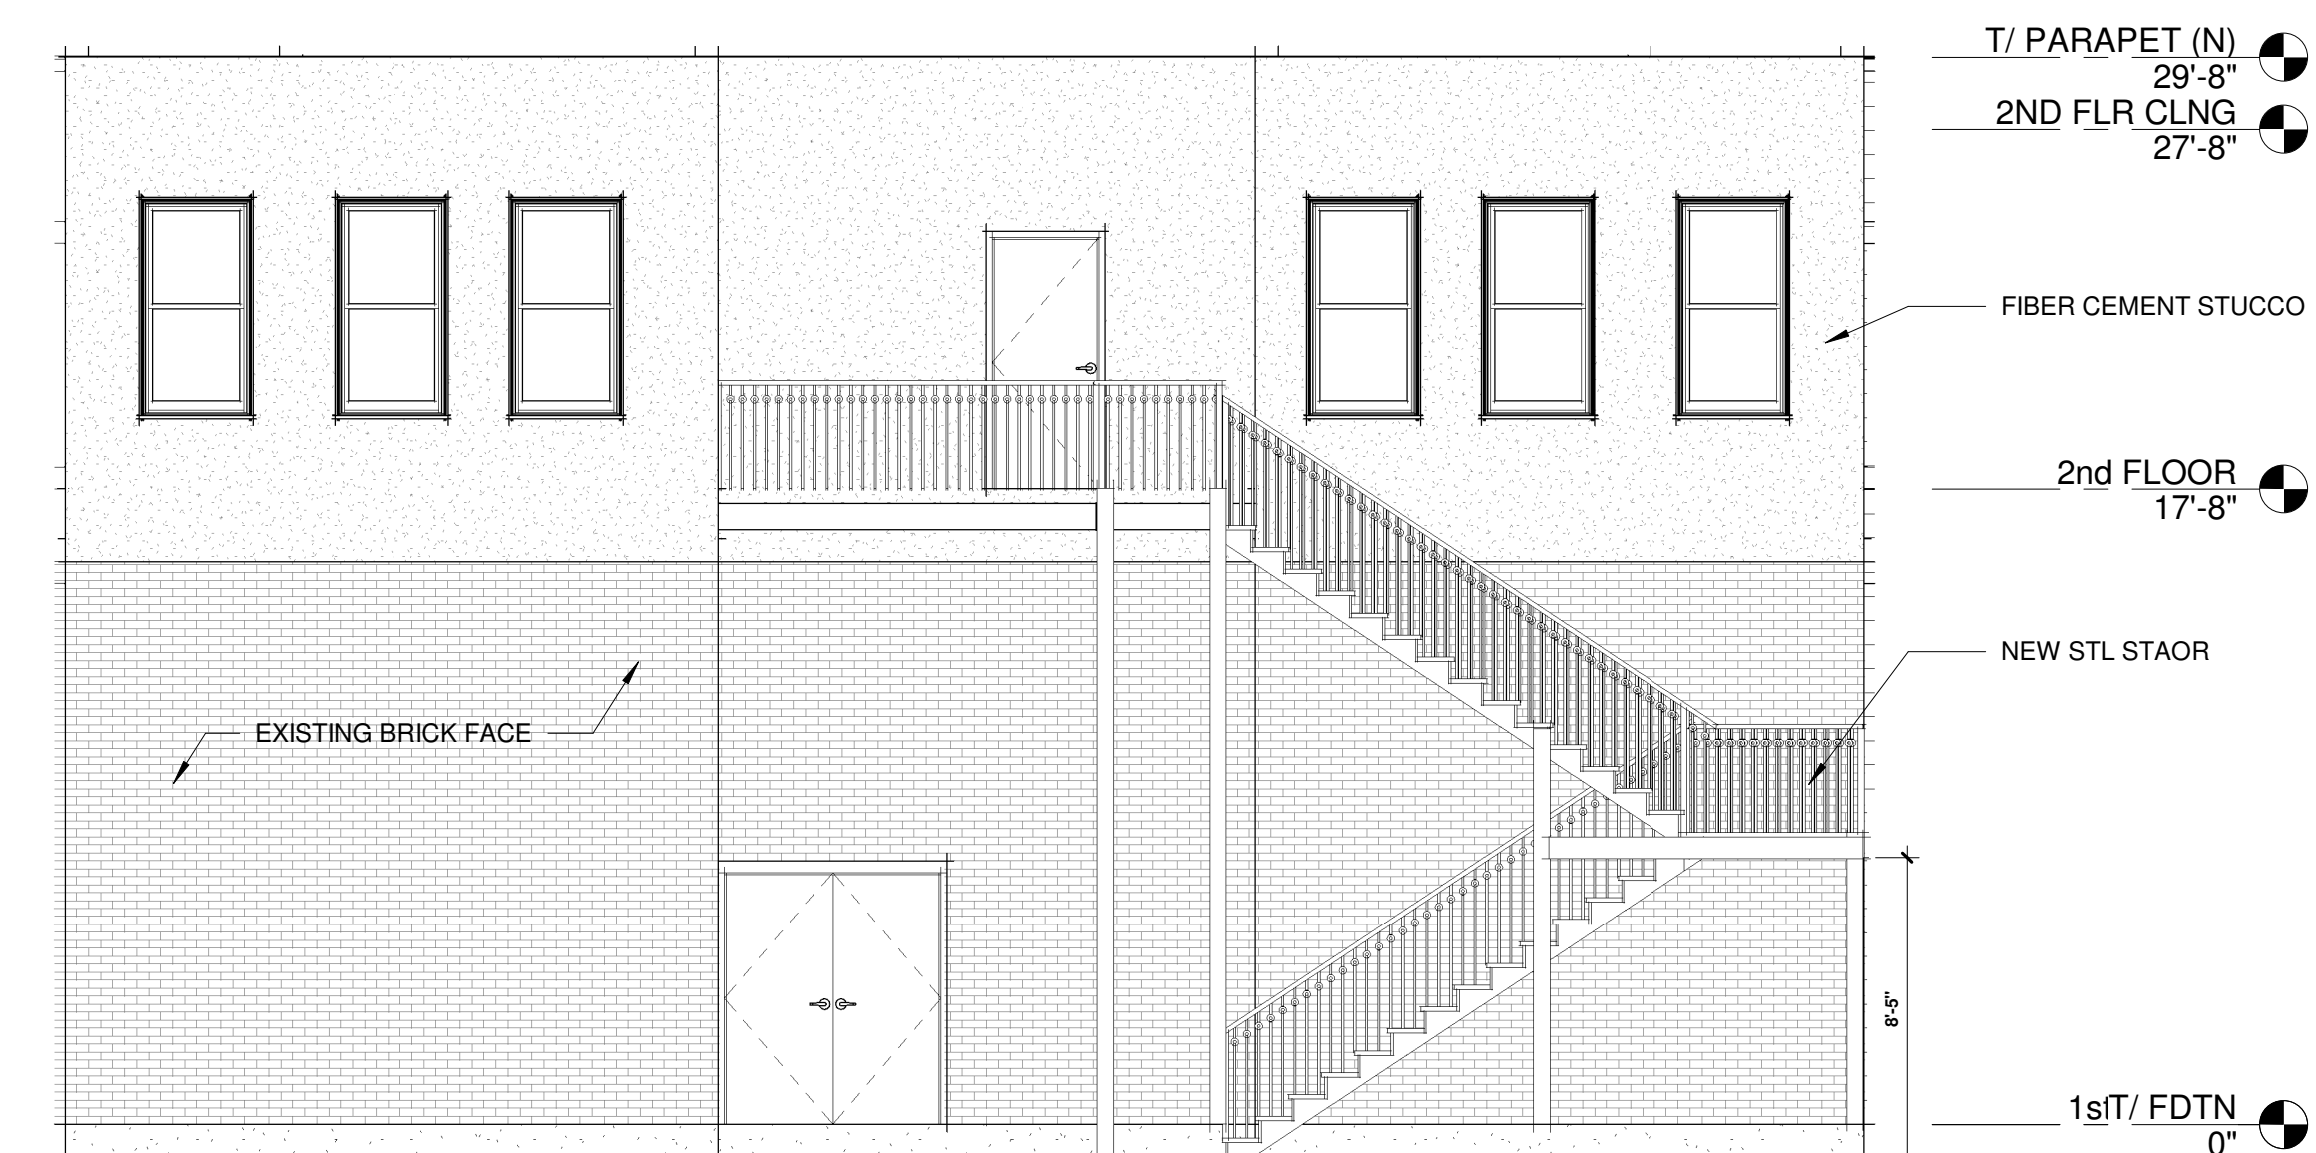

③ REAR (SOUTH) ELEV
3/16" = 1'-0"

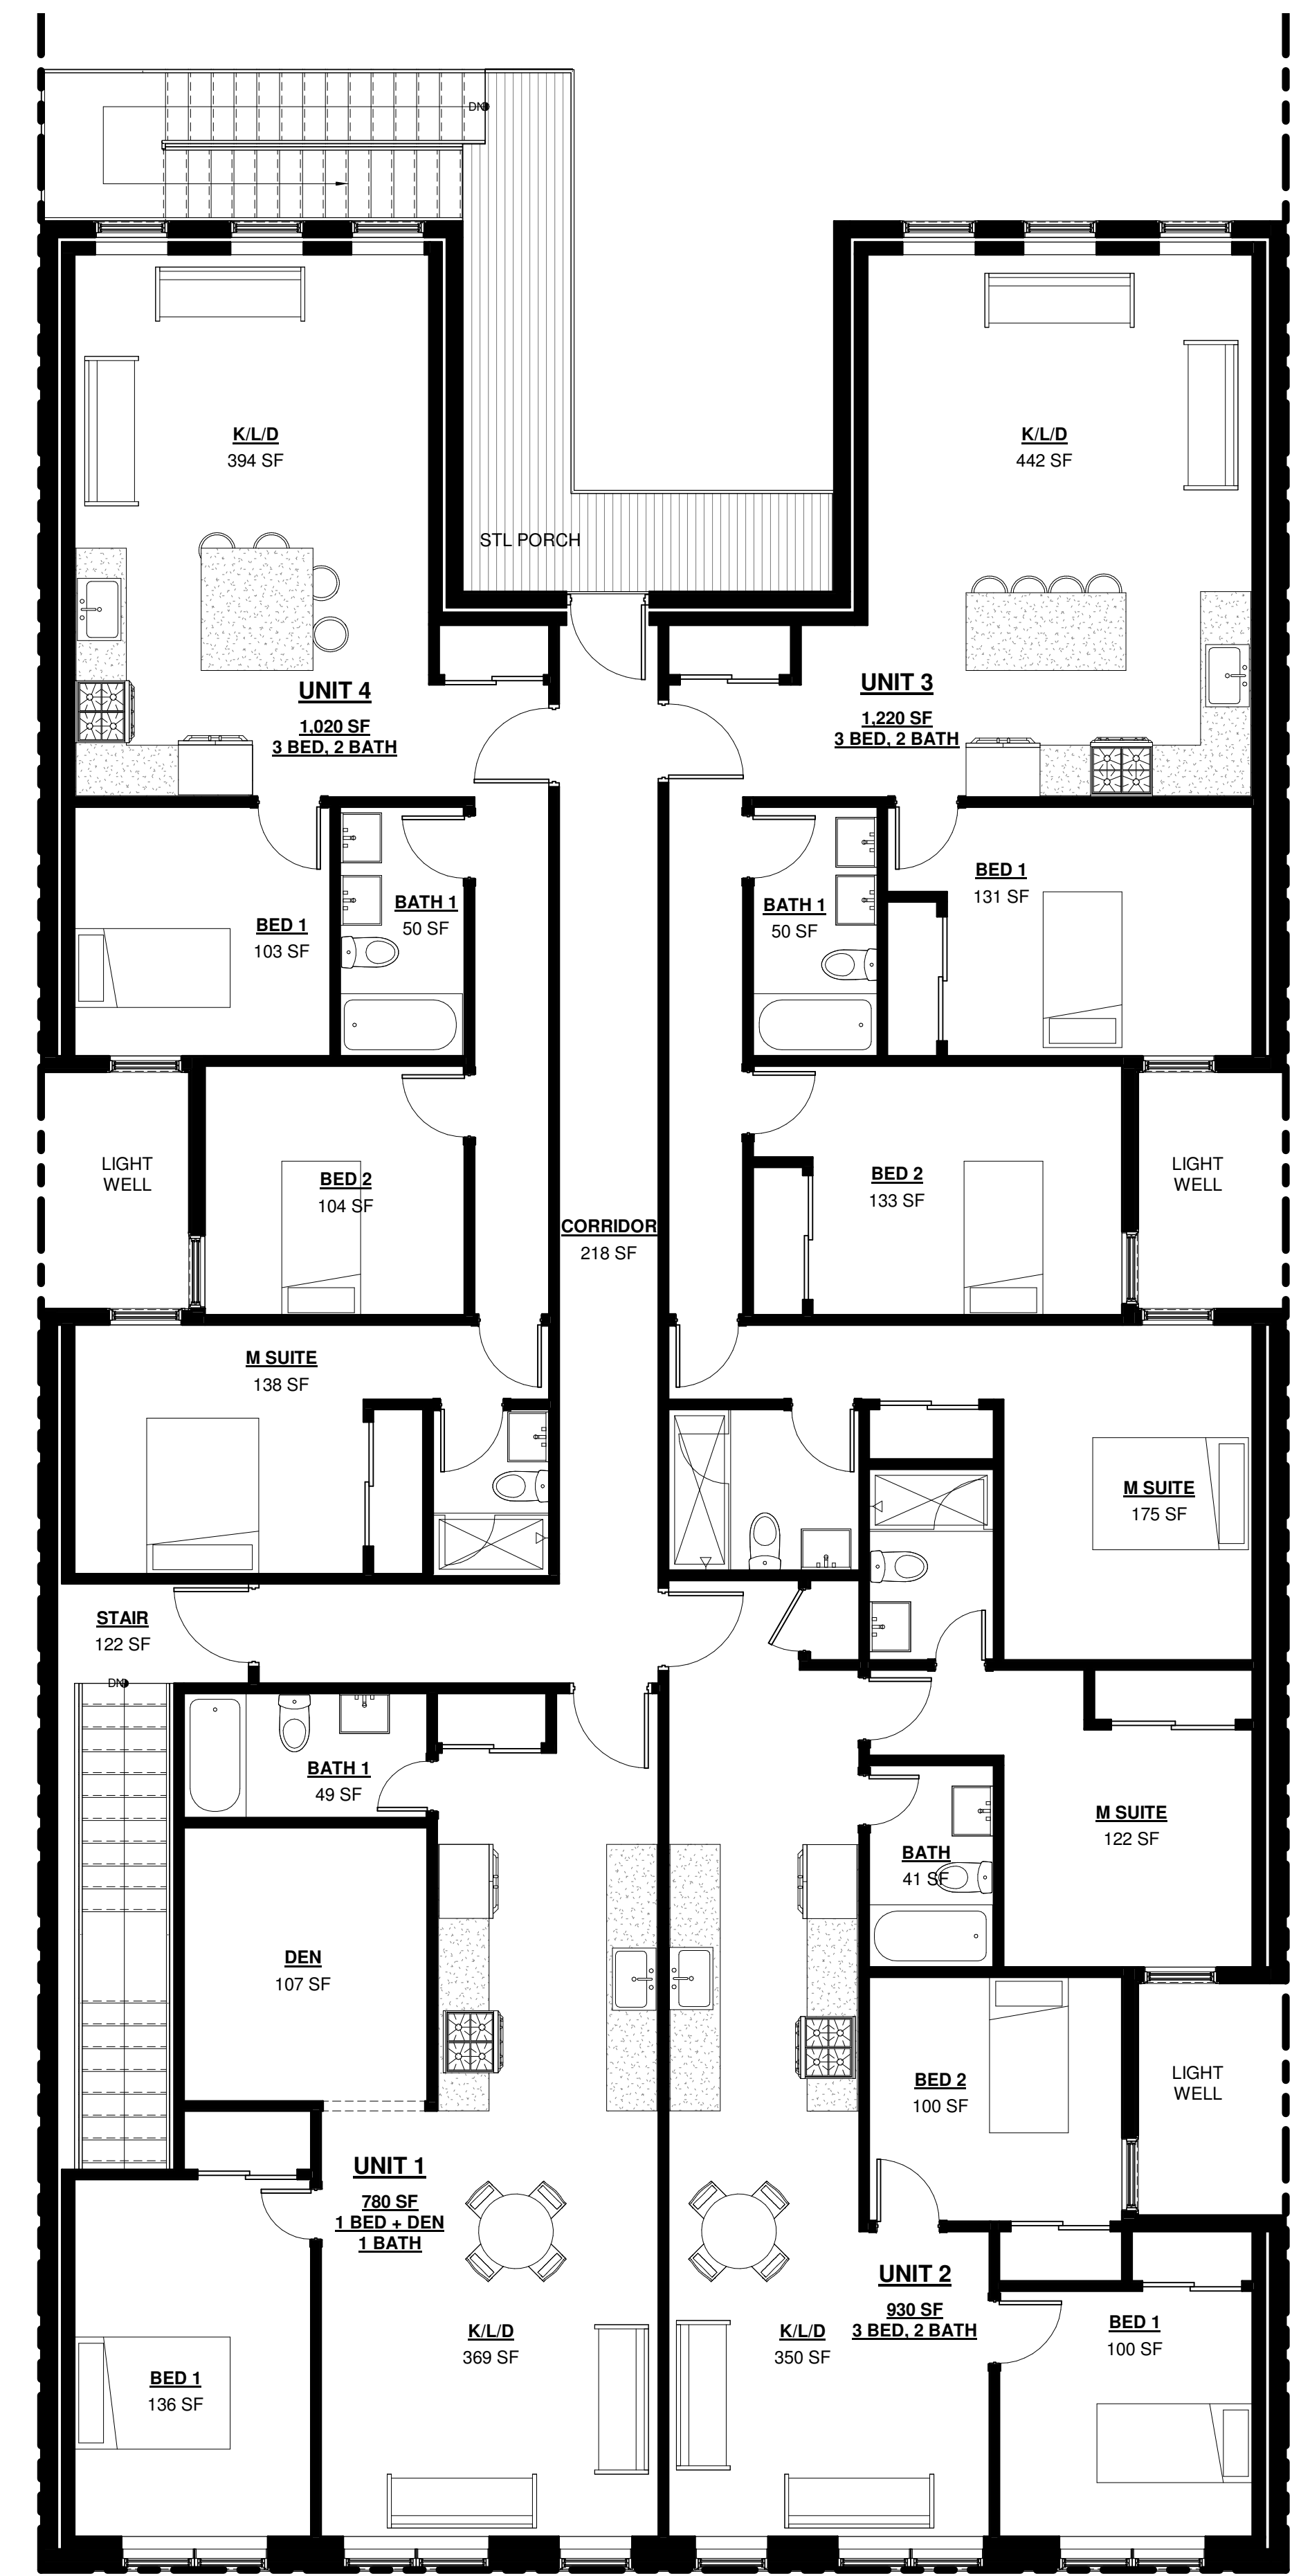

① 2nd FLOOR - PROPOSED
3/16" = 1'-0"

No.	Description	Date
	ZONING REVIEW	08/18/2020

Project Name and Address

**FLAWLESS HOMES
2ND FLOOR ADDITION**

4819 MAIN ST
SKOKIE, IL

Project No. 20-079

Description 2ND FLOOR / ELEVATIONS