


North Elevation
1/4" = 1'-0"

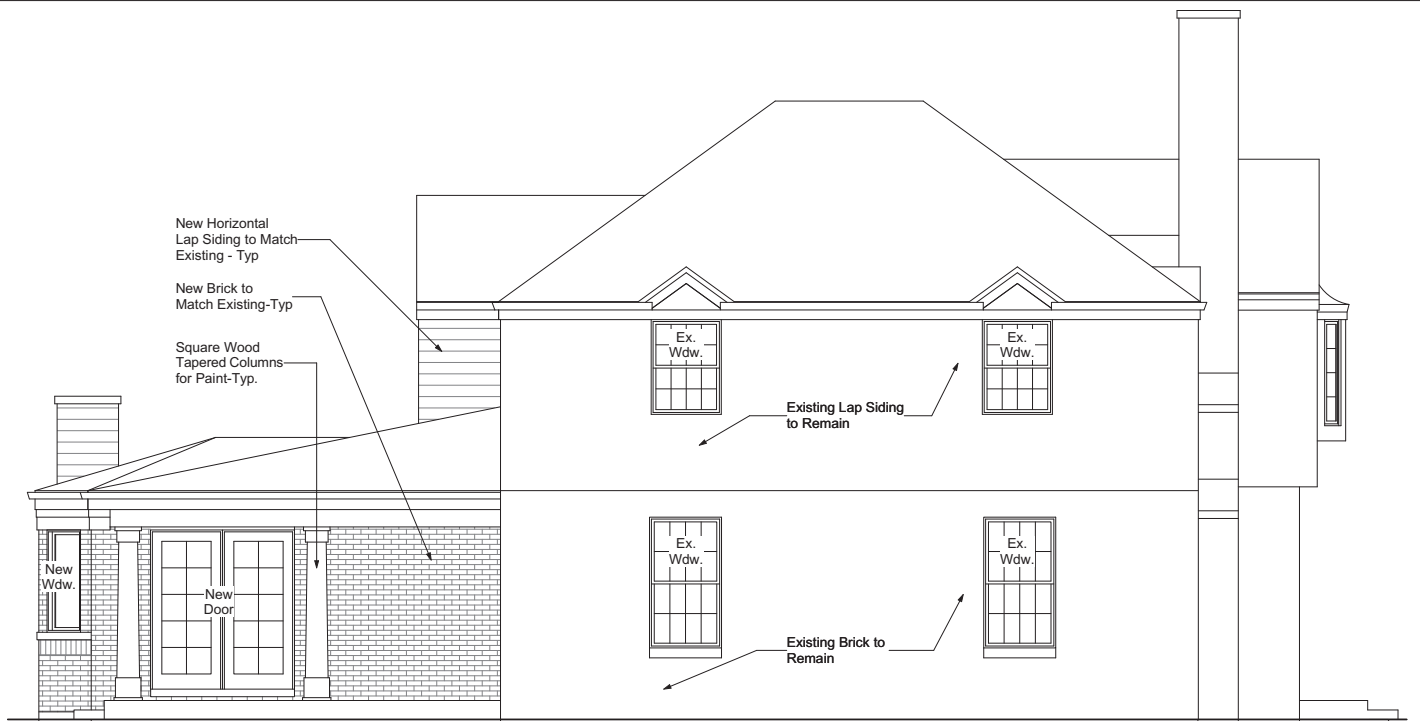

South Elevation
1/4" = 1'-0"